

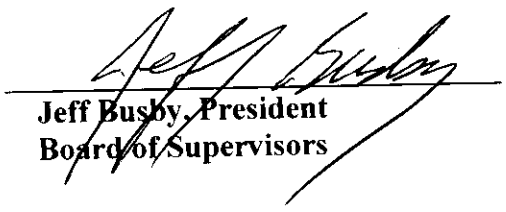
**ORDER: ACCEPT PRELIMINARY AND FINAL SITE PLAN APPROVAL
FOR FIVE UNITS AT 409 RENTALS PHASE II**

Motion was made by Kevin Frye, duly seconded by Chad McLarty, to accept Preliminary and Final Site Plan approval for five units at 409 Rentals phase II.

The vote on the motion was as follows:

Supervisor Kevin Frye, voted yes
Supervisor Jeff Busby, voted yes
Supervisor David Rikard, voted yes
Supervisor Chad McLarty, voted yes
Supervisor Mike Roberts, voted yes

After the vote, President Busby, declared the motion carried, this the 7th day of May, 2018.


Jeff Busby, President
Board of Supervisors

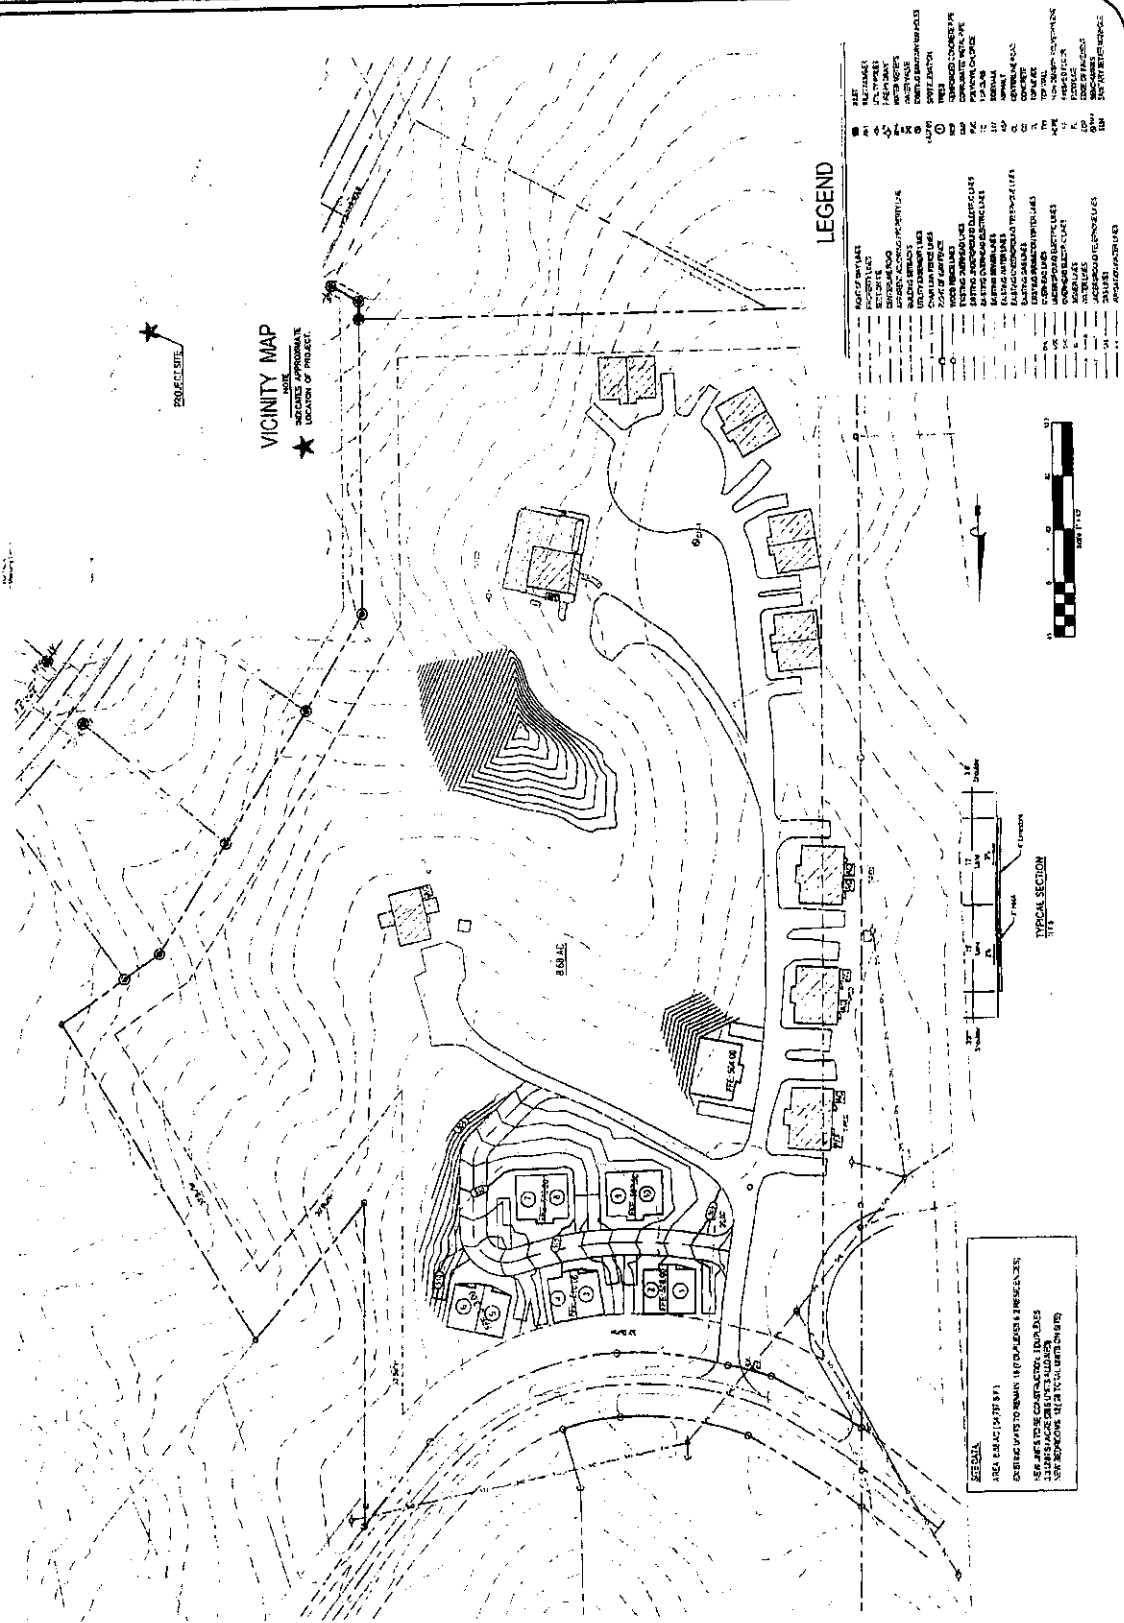

Sherry Wall, Chancery Clerk

WILLIAMS ENGINEERING CONSULTANTS, INC.
Professional Engineers
Professional Land Surveyors



Construction Plans For:
409 Rentals - Phase II
A tract of land being a fraction of the Southeast Quarter (SE 1/4)
of Section 31, Township 8 South, Range 2 West,
Leflore County, Mississippi

Site Layout	
Sheet No.	C2.0
Scale	1" = 40'
Drawn by	WES
Checked by	WES
Project No.	100-1000
Phase	PHASE II
Location	SE 1/4
Section	31
Township	8 S
Range	2 W
County	LEFLORE
State	MISSISSIPPI



VICINITY MAP
NOTE
★ INDICATES APPROXIMATE LOCATION OF PROJECT

LEGEND

▲	RIGHT OF WAY LINE
—	EXISTING ROAD
—	PROPOSED ROAD
—	EXISTING DRIVE
—	PROPOSED DRIVE
—	EXISTING SIDEWALK
—	PROPOSED SIDEWALK
—	EXISTING UTILITY LINE
—	PROPOSED UTILITY LINE
—	EXISTING FENCE
—	PROPOSED FENCE
—	EXISTING LOT LINE
—	PROPOSED LOT LINE
—	EXISTING EASEMENT
—	PROPOSED EASEMENT
—	EXISTING DRAINAGE
—	PROPOSED DRAINAGE
—	EXISTING WATERWAY
—	PROPOSED WATERWAY
—	EXISTING WETLAND
—	PROPOSED WETLAND
—	EXISTING WOODLAND
—	PROPOSED WOODLAND
—	EXISTING PASTURE
—	PROPOSED PASTURE
—	EXISTING CROPLAND
—	PROPOSED CROPLAND
—	EXISTING BARREN LAND
—	PROPOSED BARREN LAND
—	EXISTING WASTE LAND
—	PROPOSED WASTE LAND
—	EXISTING OPEN SPACE
—	PROPOSED OPEN SPACE
—	EXISTING UNDEVELOPED LAND
—	PROPOSED UNDEVELOPED LAND

NOTES:
1. SEE SHEET C2.1 FOR PHASE I CONSTRUCTION.
2. SEE SHEET C2.2 FOR PHASE II CONSTRUCTION.
3. SEE SHEET C2.3 FOR PHASE III CONSTRUCTION.
4. SEE SHEET C2.4 FOR PHASE IV CONSTRUCTION.

