


**ORDER: APPROVE PRELIMINARY AND FINAL SITE PLAN TO ADD A
BASEBALL FIELD AT THE OXFORD-LAFAYETTE SPORTSPLEX**

Motion was made by Chad McLarty, duly seconded by Brent Larson,
to approve preliminary and final site plan to add a baseball field at the Oxford-Lafayette
Sportsplex.

The vote on the motion was as follows:

Supervisor Brent Larson, voted yes
Supervisor Larry Gillespie, voted yes
Supervisor David Rikard, voted yes
Supervisor Chad McLarty, voted yes
Supervisor Mike Roberts, voted yes


After the vote, President Roberts, declared the motion carried, this the 19th day of
January, 2021.

 



**Mike Roberts, President
Board of Supervisors**



Sherry Wah, Chancery Clerk

 


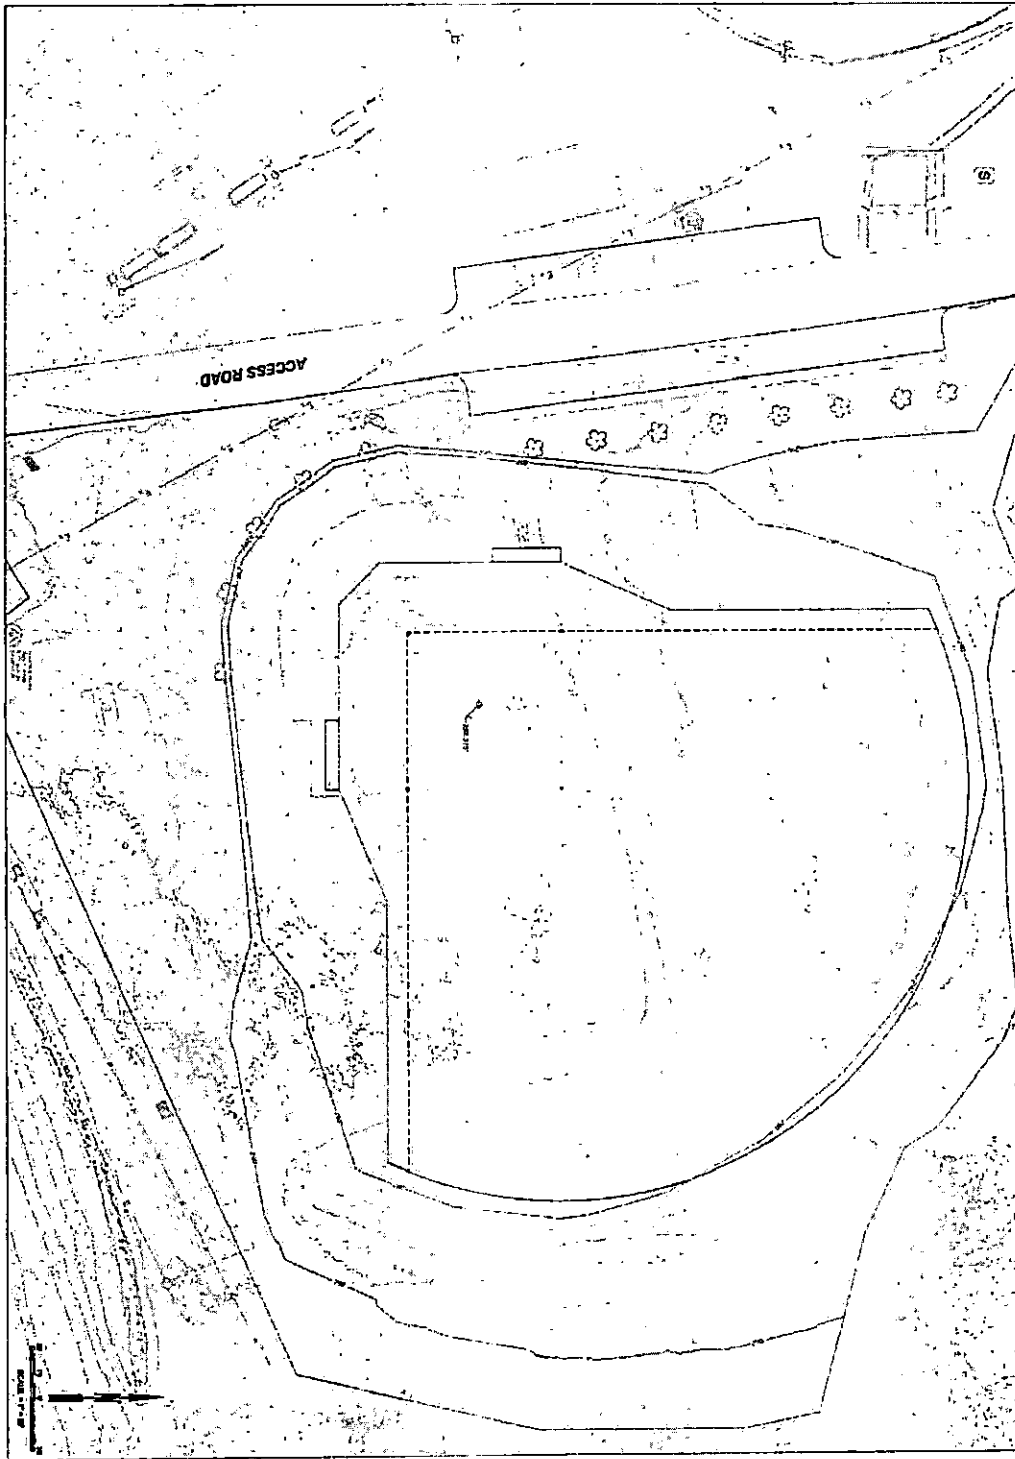


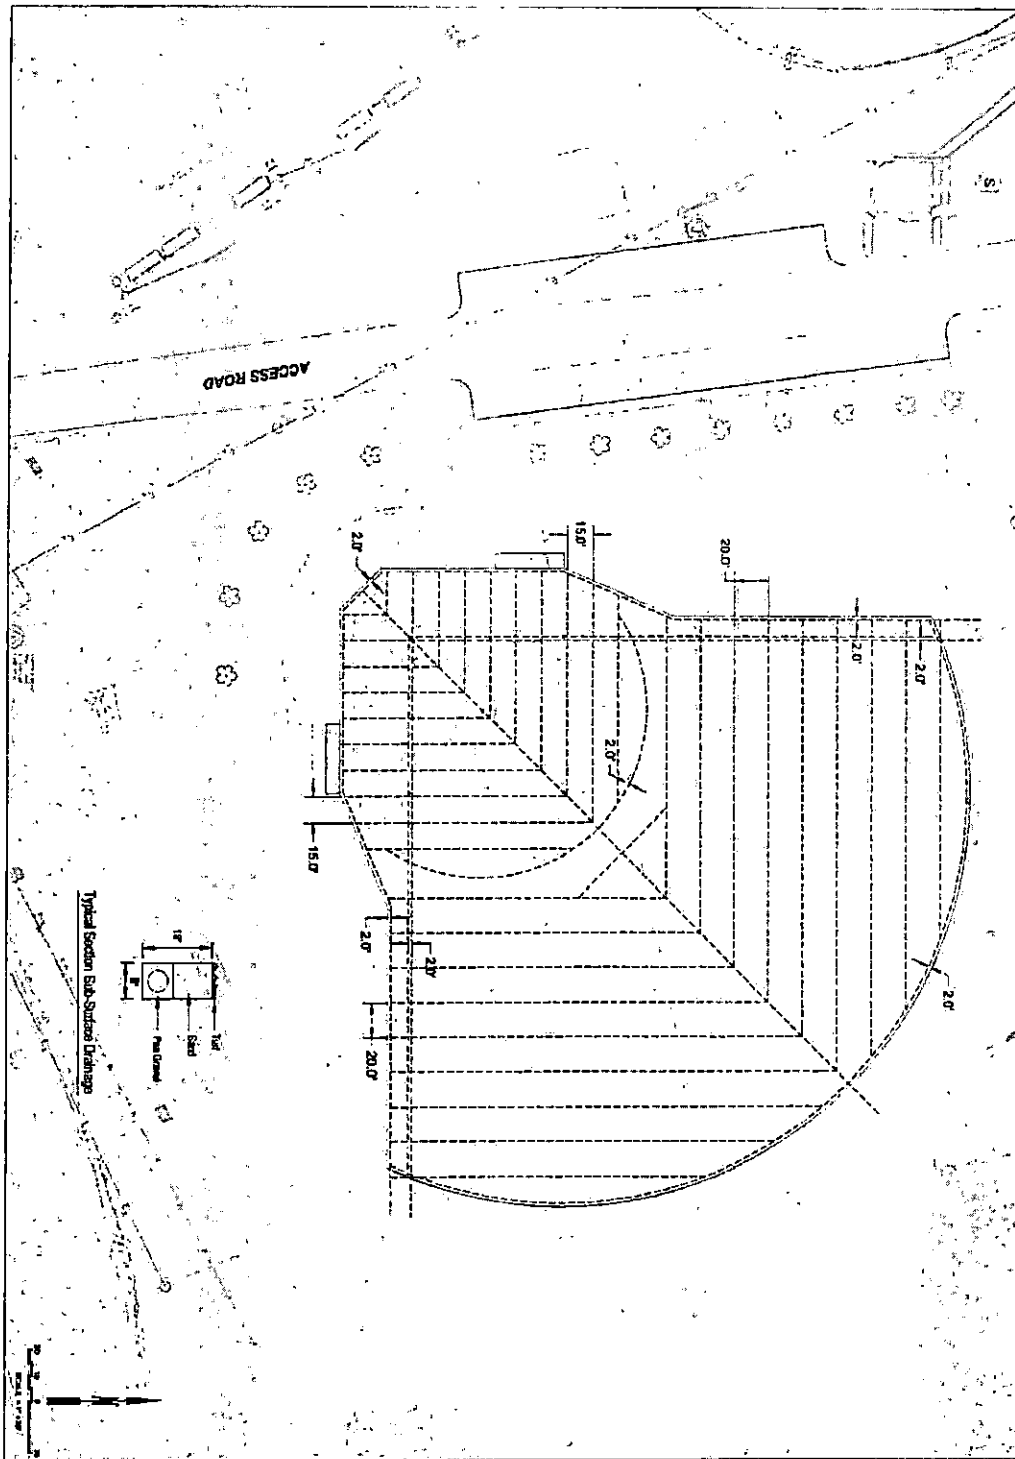



1990-1991

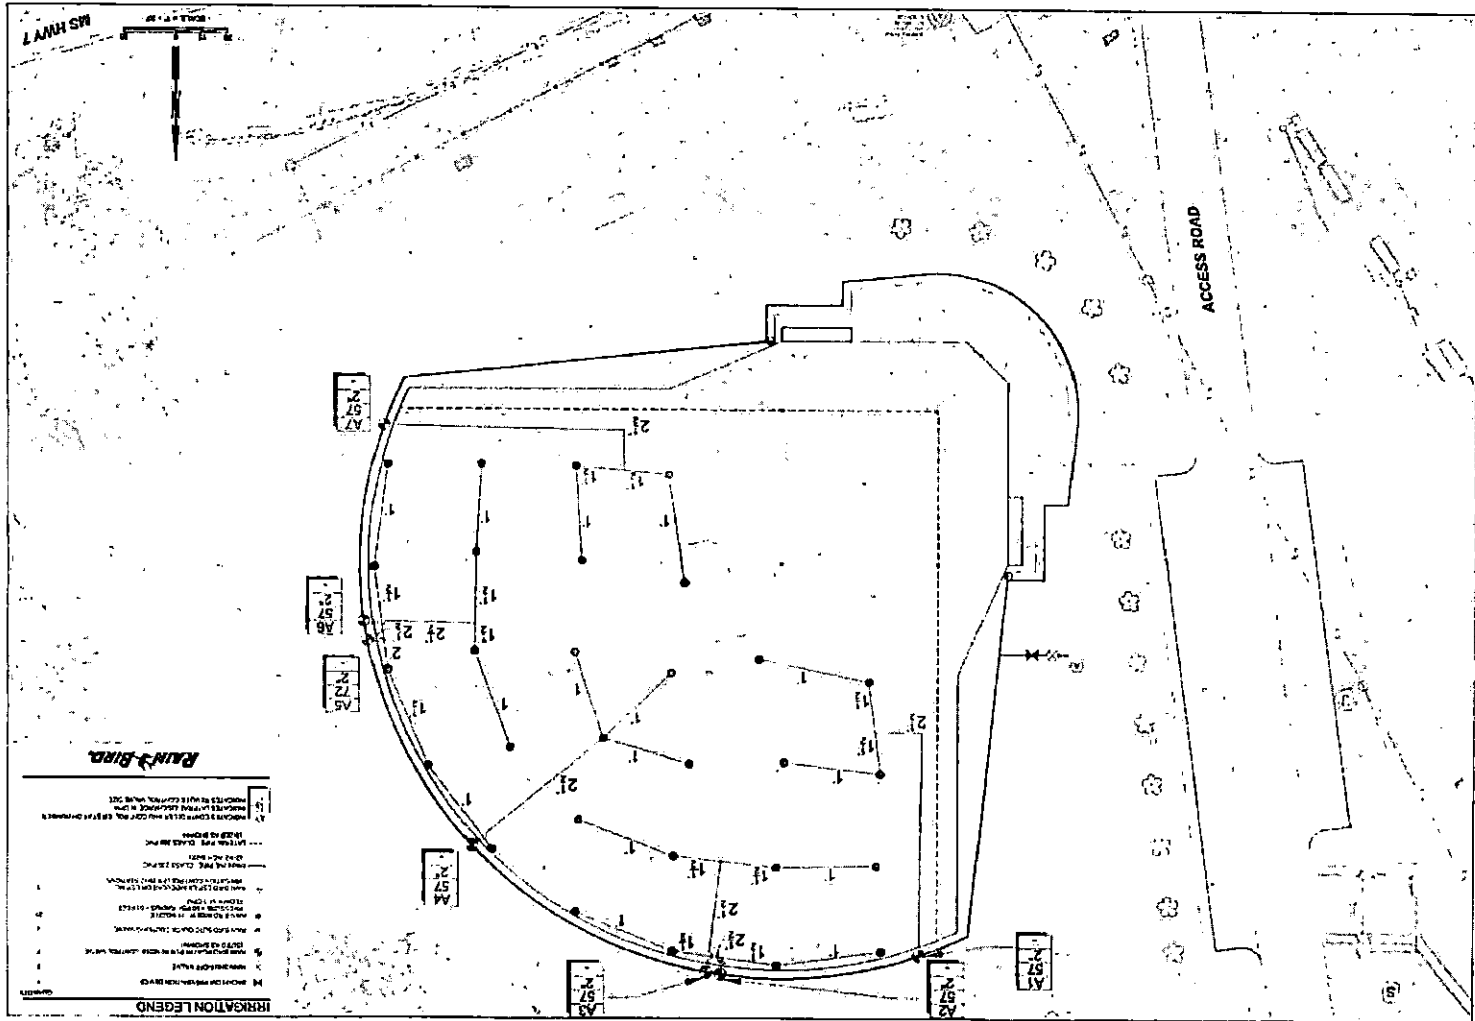

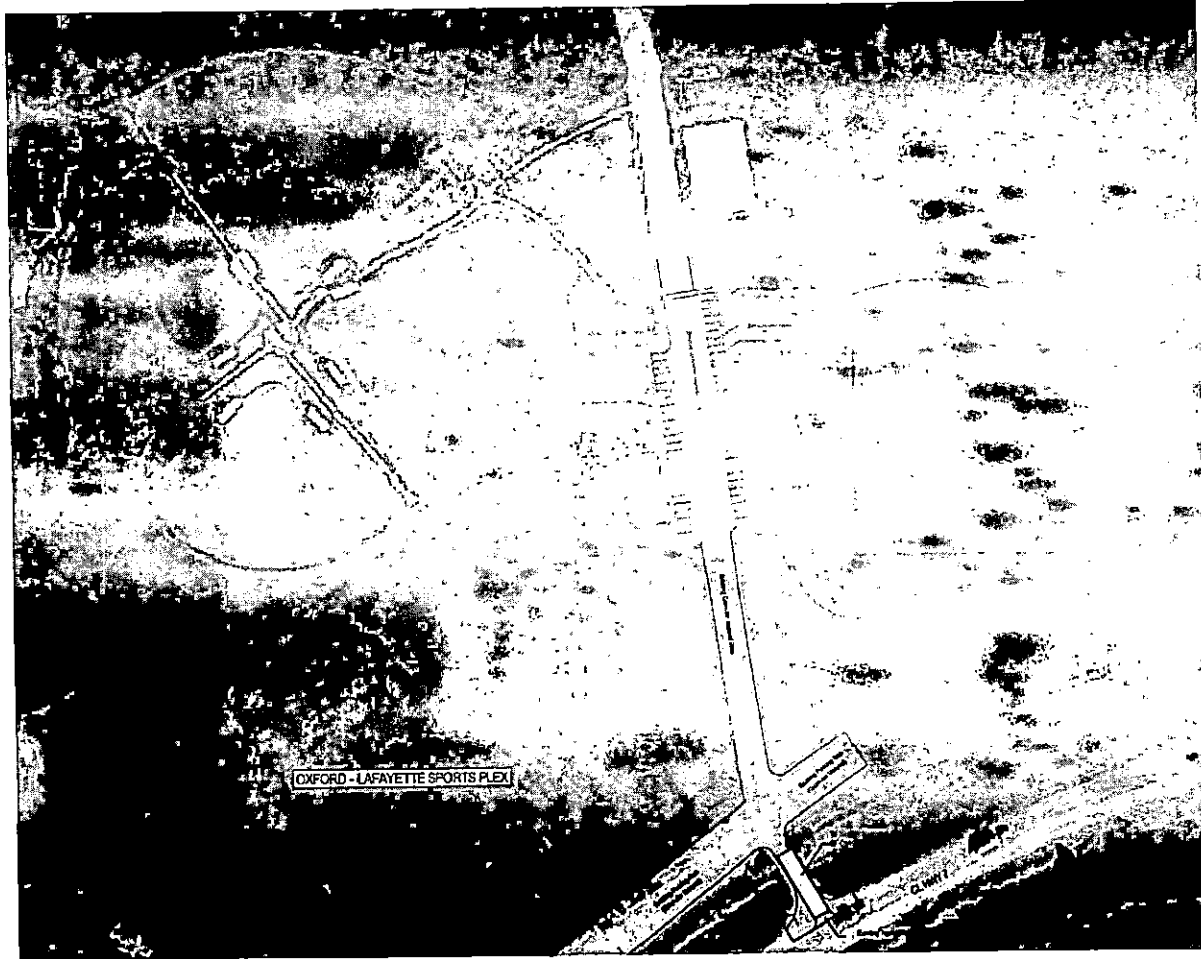

	
Construction Plans Inc. NEW BASEBALL FIELD 1000 S. 10th St. - 1st Floor 1000 S. 10th St. - 1st Floor	
Date: 11/11/11 City: 11/11/11 Project: 11/11/11 County: 11/11/11 Checked by: 11/11/11 Drawn by: 11/11/11	Scale: 1" = 20' Date: 11/11/11 Project: 11/11/11 County: 11/11/11 Checked by: 11/11/11 Drawn by: 11/11/11
Paving Plan	
6	