


ORDER: ACCEPT THE WELLERY FARMS FINAL SITE PLAN

Motion was made by David Rikard, duly seconded by Chad McLarty, to accept the Wellery Farms Final Site Plan.

The vote on the motion was as follows:

Supervisor Brent Larson, voted yes
Supervisor Larry Gillespie, absent
Supervisor David Rikard, voted yes
Supervisor Chad McLarty, voted yes
Supervisor Mike Roberts, voted yes

After the vote, President Roberts, declared the motion carried, this the 21th day of August, 2023.

 

Mike Roberts, President
Board of Supervisors




Sherry Wall, Chancery Clerk

SITE PLAN & CONSTRUCTION PLANS

FOR

WELLERY FARMS - PHASE 1

L A F A Y E T T E C O U N T Y , M I S S I S S I P P I

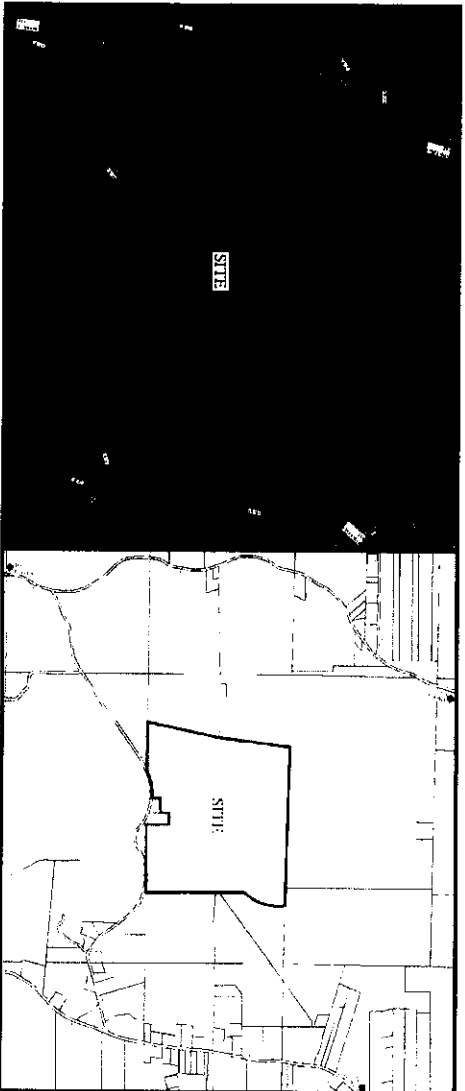

AERIAL MAP
6" = 1" = 100'

VICINITY MAP
6" = 1" = 100'

DEVELOPER:

WELLERY FARMS OXFORD, LLC
60 CR 316
OXFORD, MS 38655

CIVIL ENGINEER:

GRANBERRY & ASSOCIATES
CIVIL ENGINEERING FIRM


GRANBERRY & ASSOCIATES
1685 YORK AVENUE
MEMPHIS, TN 38104
TEL: 662.312.0672
grnberty@mcgrarygrnberty.com

SURVEYOR:

B ELLIOTT & BRITT
ENGINEERING, P.A.

ELLIOTT & BRITT ENGINEERING, P.A.
823 N. LAMAR BLVD.
OXFORD, MS 38655
TEL: 662.234.1761
www.elliottbritt.com

LOCATION MAP
NTS

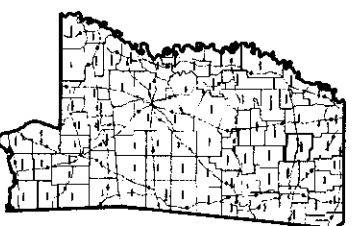


INDEX OF SHEETS


1	COVER SHEET
2	GENERAL NOTES
3	EXISTING CONDITIONS
4	PROPOSED CONDITIONS
5	SITE PLAN OVERALL
6	PROPOSED LOTS
7	PROPOSED LOTS
LANDSCAPE ARCHITECT/PLANNER:
firma LANDSCAPE ARCHITECTURE
and PLANNING STUDIO

FIRMA STUDIO
507 HAGAN STREET
NASHVILLE, TN 37203
TEL: 615.316.2813
www.firmastudio.com

THE INFORMATION CONTAINED HEREIN IS THE PROPERTY OF GRANBERRY & ASSOCIATES, INC. AND IS TO BE USED ONLY FOR THE PROJECT AND SITE SPECIFICALLY IDENTIFIED HEREIN. NO PART OF THIS DOCUMENT IS TO BE REPRODUCED OR TRANSMITTED IN ANY FORM OR BY ANY MEANS, ELECTRONIC OR MECHANICAL, INCLUDING PHOTOCOPYING, RECORDING, OR BY ANY INFORMATION STORAGE AND RETRIEVAL SYSTEM, WITHOUT PERMISSION IN WRITING FROM GRANBERRY & ASSOCIATES, INC.

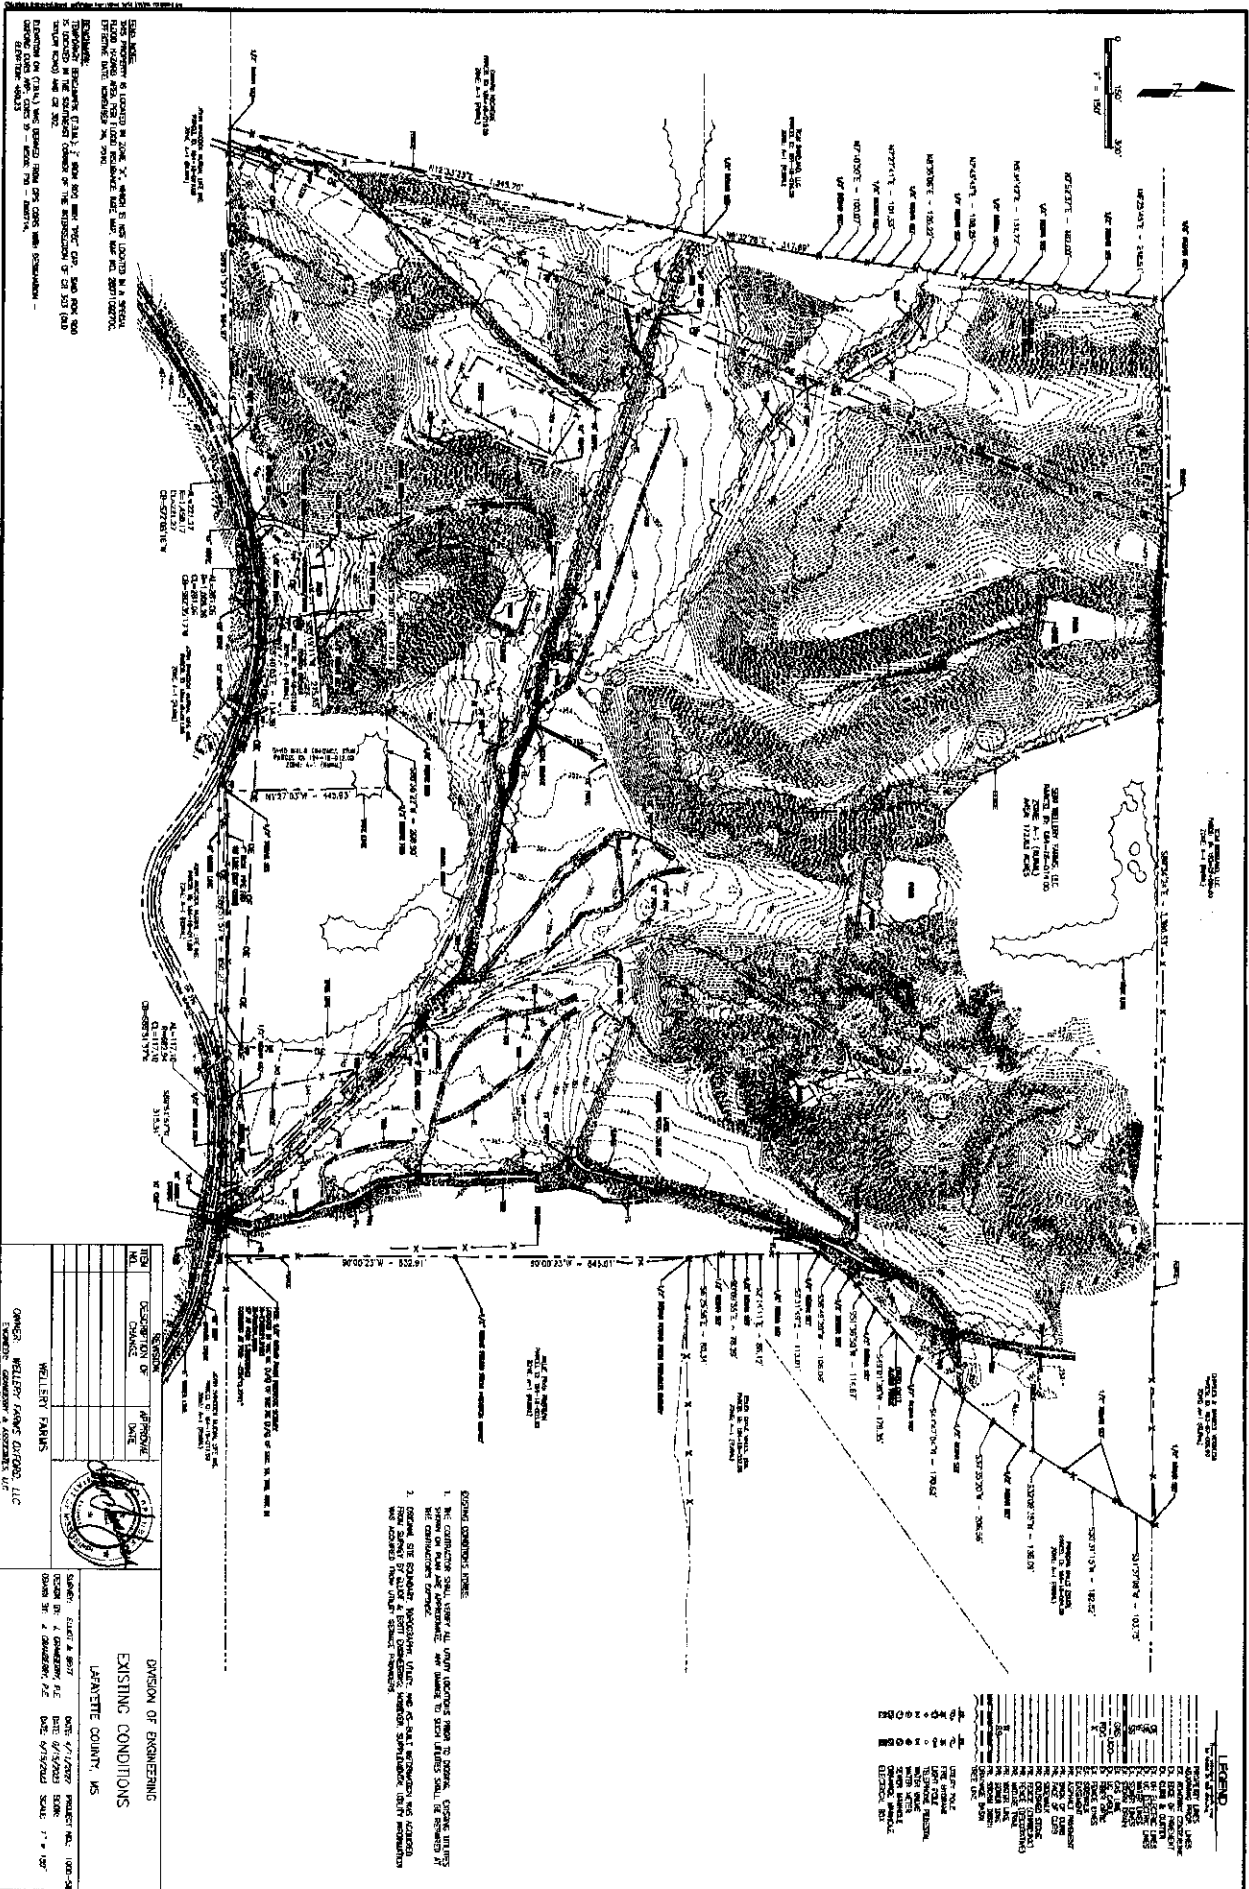

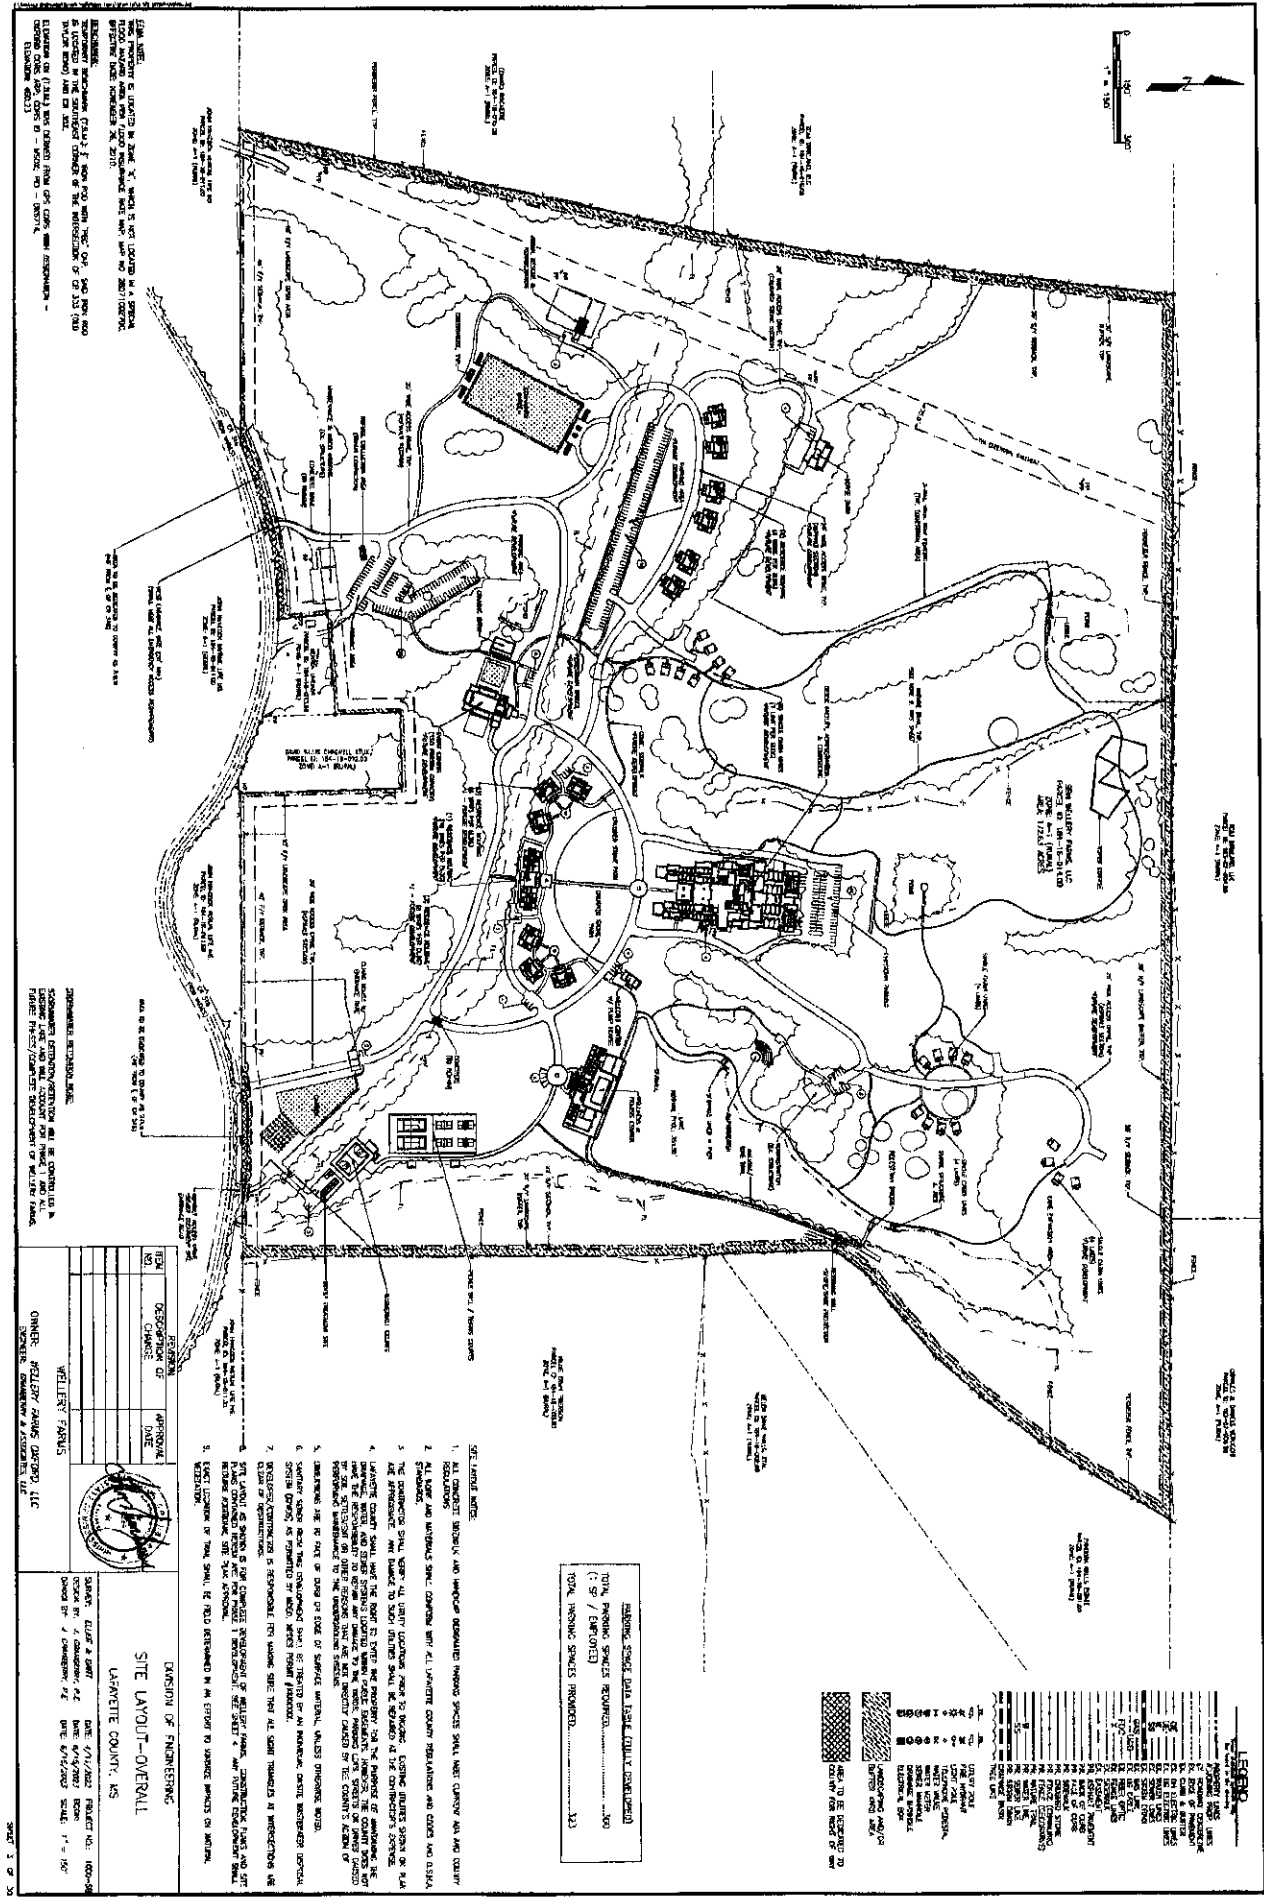

THE PROPERTY IS LOCATED IN ZONE "C", WHICH IS NOT LOCATED IN A SPECIAL DISTRICT. THE PROPERTY IS NOT SUBJECT TO ANY SPECIAL DISTRICT REQUIREMENTS. 

THE PROPERTY IS NOT SUBJECT TO ANY SPECIAL DISTRICT REQUIREMENTS. 

TOTAL PARKING SPACES REQUIRED: 100
(100 / 1000)

TOTAL PARKING SPACES PROVIDED: 100

NO.	DESCRIPTION	AREA (SQ. FT.)	AREA (SQ. YD.)
1	FRONT YARD	1000	100
2	REAR YARD	1000	100
3	SIDE YARD	1000	100
4	FRONT SETBACK	1000	100
5	REAR SETBACK	1000	100
6	SIDE SETBACK	1000	100
7	FRONT SETBACK	1000	100
8	REAR SETBACK	1000	100
9	SIDE SETBACK	1000	100
NO.	DESCRIPTION	DATE
1	DESIGN REVIEW	1/1/2000
2	DESIGN REVIEW	1/1/2000
