


**ORDER: APPROVE THE LIVE STRIVE LODGE CHAPEL PRELIMINARY SITE
PLAN**

Motion was made by Larry Gillespie, duly seconded by Brent Larson, to approve the Live Strive Lodge Chapel Preliminary Site Plan.


The vote on the motion was as follows:

Supervisor Brent Larson, voted yes
Supervisor Larry Gillespie, voted yes
Supervisor David Rikard, voted yes
Supervisor Chad McLarty, voted yes
Supervisor Mike Roberts, voted yes

After the vote, President Roberts, declared the motion carried, this the 18th day of December, 2023.

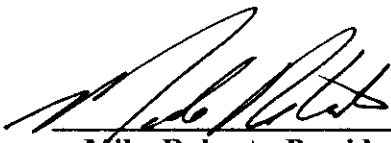


Mike Roberts, President
Board of Supervisors

 

Sherry Wall, Chancery Clerk

LIVE STRIVE LODGE - CHAPEL ADDITION
MS HIGHWAY 30
LAFAYETTE COUNTY, MISSISSIPPI

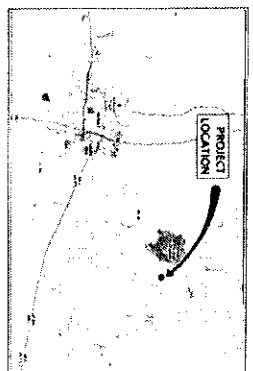

VICINITY MAP

INDEX OF PLANS	
COVER SHEET	C-000
SITE LAYOUT	C-001
SITE MAPS	C-002
EXISTING CONDITIONS	C-003
LANDSCAPE PLAN	C-004
WATER AND SEWER PLAN	C-005
GRADING PLAN	C-006
EROSION CONTROL PLAN	C-007
SITE DETAILS	C-008
MOISTURE CONTROL	C-009
EROSION CONTROL DETAILS	C-010


JM ENGINEERING
AND DESIGN, LLC
OXFORD, MS
(662) 931-4833




LIVE STRIVE LODGE - CHAPEL ADDITION
LAFAYETTE COUNTY, MISSISSIPPI

DRAWN BY	JM
CHECKED BY	JM
PROJECT NO.	1000
DATE	10/01/2013
SCALE	
REVISION	

C-000

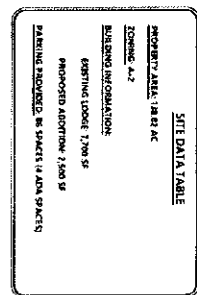

**JM ENGINEERING
AND DESIGN, LLC**
OXFORD, MS
(662) 901-4193

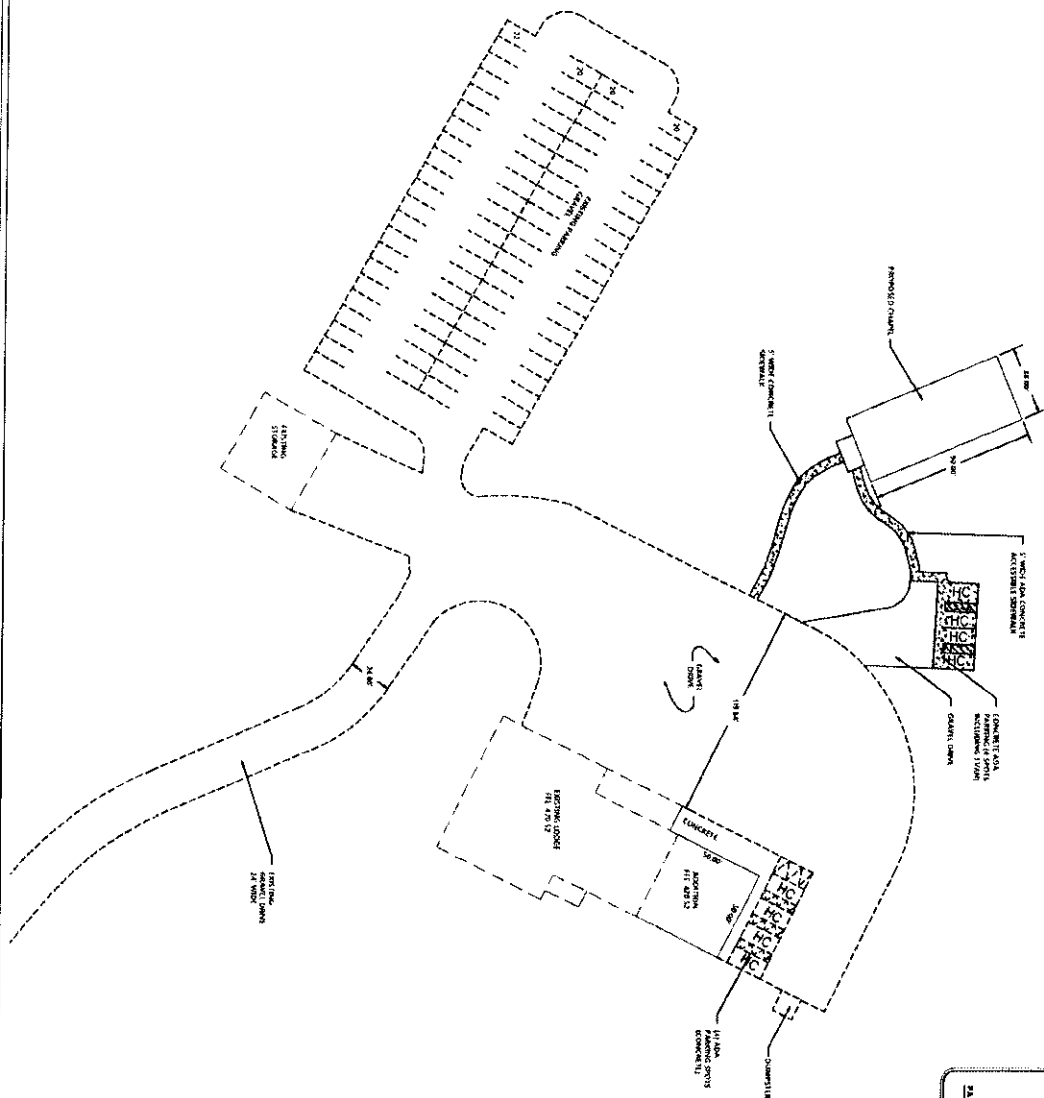

SITE DATA TABLE

PROPERTY AREA: 18.82 AC

ZONING: A-1

BUILDING INFORMATION

EXTINGUISHING CODE: 7,700 IF

PARTICULAR APPLICABLE DESCRIPTION: 1,500 SF

PROPOSED CHAIRL: 1,420 SF

EXISTING PROPOSED: NO SPACES IN ADD. SPACED

Scale: 1" = 30'

C-100-A

SITE PLAN

LIVE STRIVE LODGE - CHAPEL ADDITION


LAFAYETTE COUNTY, MISSISSIPPI

**JM ENGINEERING
AND DESIGN, LLC**
OXFORD, MS
(602) 301-6303


DRAWN BY	JMS
CHECKED BY	JMS
PROJECT NO.	XXXX
DATE	10/01/2013
SCALE	1" = 30'
REVISION	




OVERALL LOCATION MAP

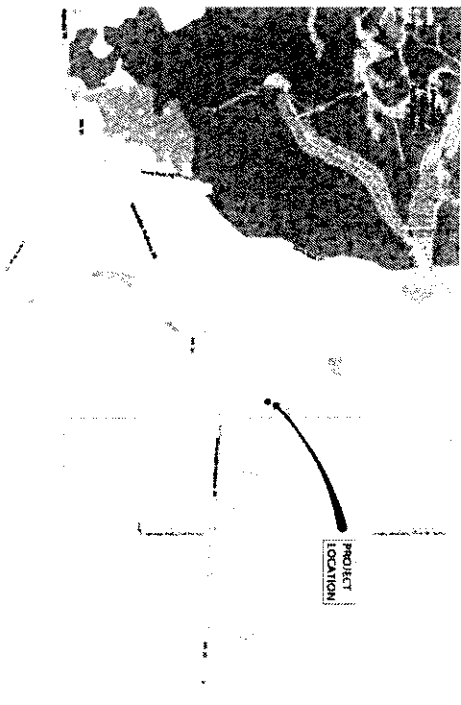


LOCATION MAP

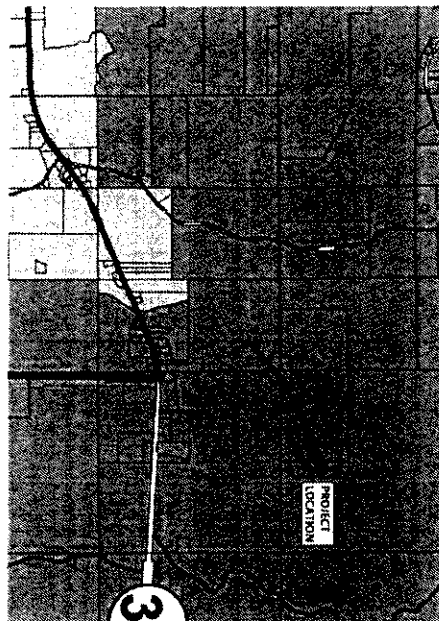

ZONING MAP (ZONING: A-2)

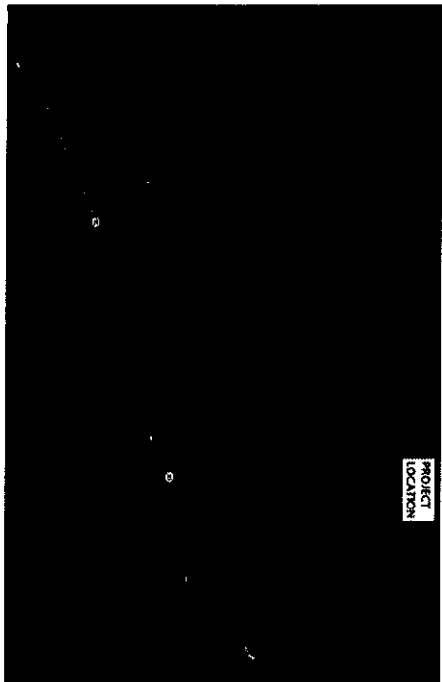

AERIAL MAP


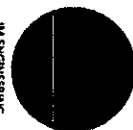


JM ENGINEERING
AND DESIGN, LLC
DUBLIN, MS
(562) 881-4403

SITE MAPS
LIVE STRIVE LODGE - CHAPEL ADDITION
LAFAYETTE COUNTY, MISSISSIPPI


DRAWN BY	JSM
CHECKED BY	JSM
PROJECT NO.	1000
DATE	10/01/2013
SCALE	
REVISION	

C-101

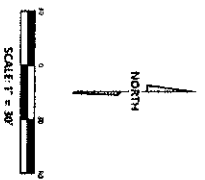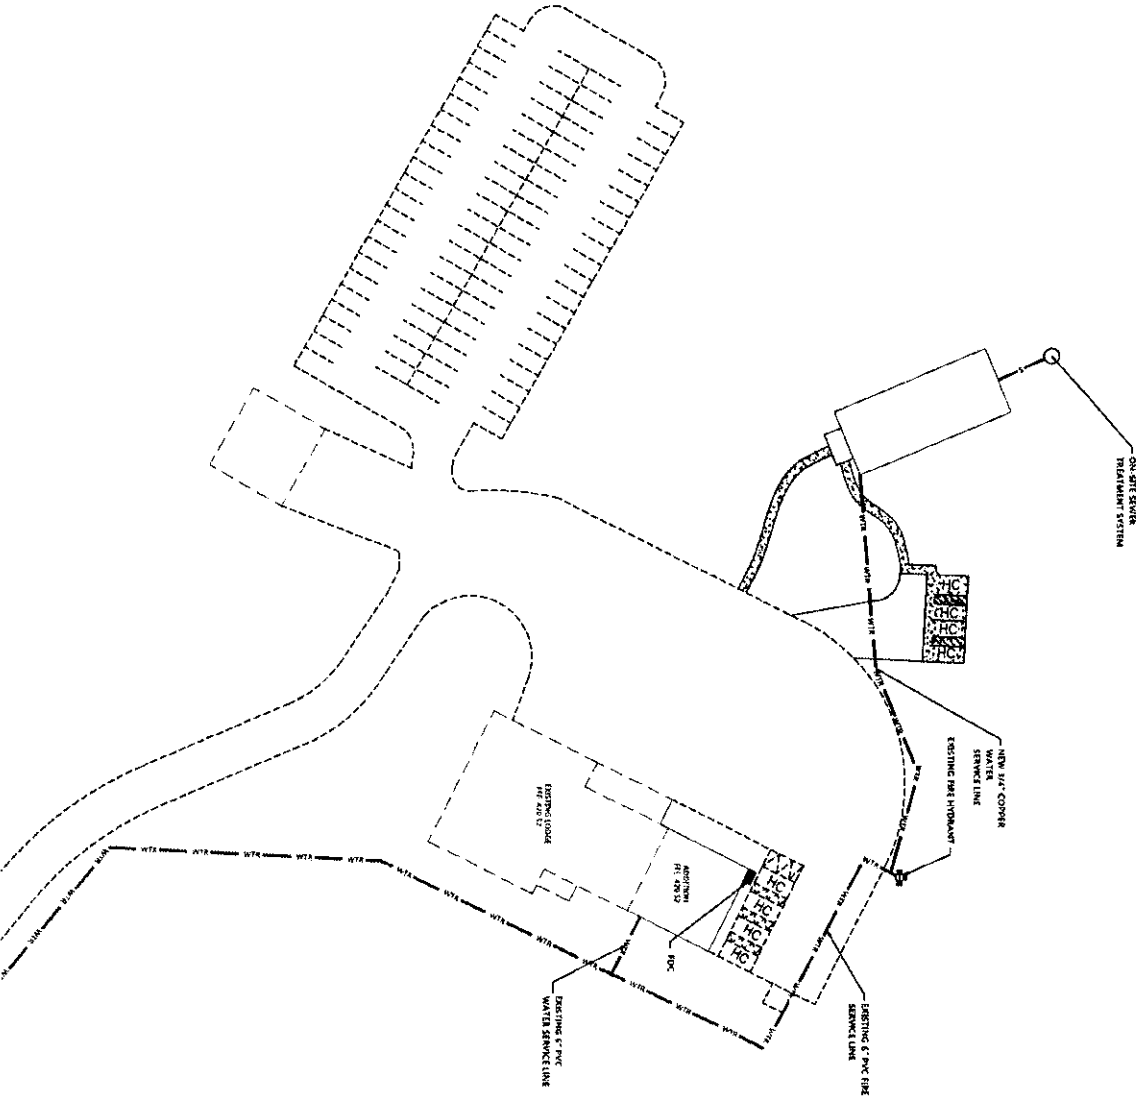


C-401

UTILITY PLAN
 LIVE STRIVE LODGE - CHAPEL ADDITION
 LAFAYETTE COUNTY, MISSISSIPPI

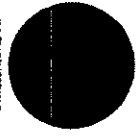

**JM ENGINEERING
 AND DESIGN, LLC**
 OROCKO, MS
 (662) 897-8803

DRAWN BY	ISB
CHECKED BY	JAM
PROJECT NO.	1000
DATE	10/01/2023
SCALE	1" = 20'
REVISION	

 


LAFAYETTE COUNTY, MISSISSIPPI

**JM ENGINEERING
AND DESIGN, LLC**
OXFORD, MS
(662) 991-8803




C-500

DRAWN BY	RLM
CHECKED BY	RLM
PROJECT NO	XXXX
DATE	10/05/2023
SCALE	1" = 10'
REVISION	

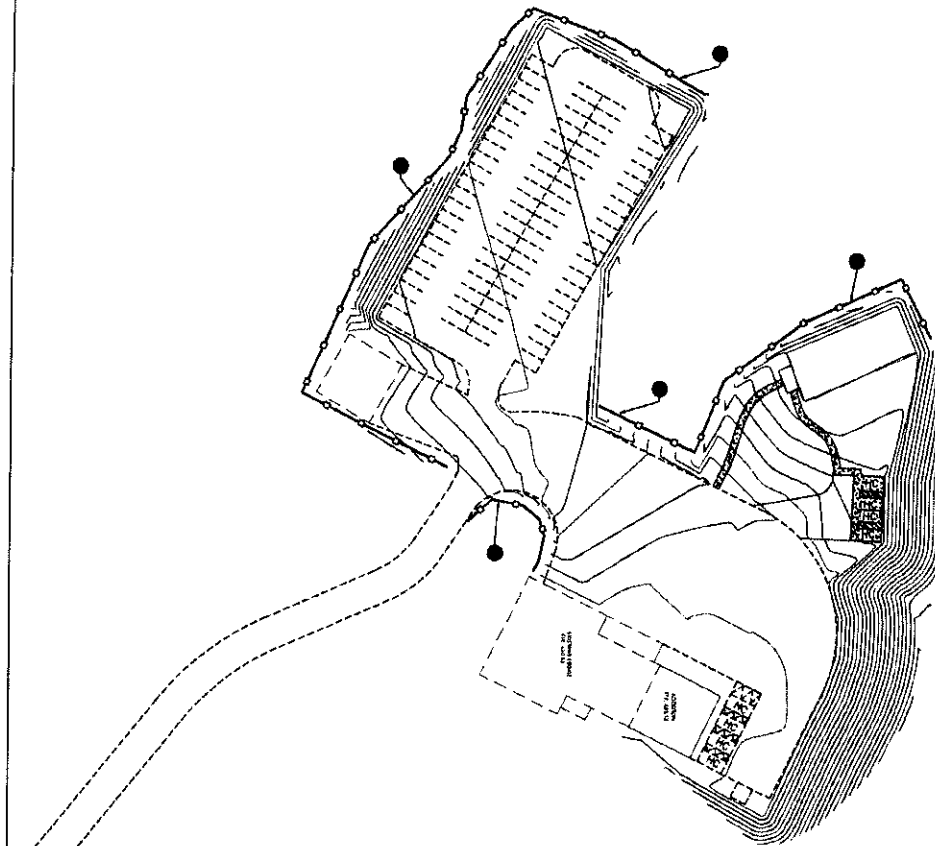

UNIFORM EROSION CONTROL SYSTEM			
CODE	SYMBOL	DESCRIPTION	NOTES
1		Silt Fence	1. Silt Fence shall be constructed of 2' high woven polypropylene fabric supported by 2" x 4" stakes driven into the ground at 10' intervals.
2		Sediment Basin	2. Sediment Basin shall be constructed of 2' high woven polypropylene fabric supported by 2" x 4" stakes driven into the ground at 10' intervals.
3		Vegetative Stabilization	3. Vegetative Stabilization shall be achieved by seeding with grass seed and mulch.
4		Erosion Control Blanket	4. Erosion Control Blanket shall be applied to exposed soil surfaces.
5		Erosion Control Mat	5. Erosion Control Mat shall be applied to exposed soil surfaces.
6		Erosion Control Fabric	6. Erosion Control Fabric shall be applied to exposed soil surfaces.
7		Erosion Control Net	7. Erosion Control Net shall be applied to exposed soil surfaces.
8		Erosion Control Geotextile	8. Erosion Control Geotextile shall be applied to exposed soil surfaces.
9		Erosion Control Geogrid	9. Erosion Control Geogrid shall be applied to exposed soil surfaces.
10		Erosion Control Geomembrane	10. Erosion Control Geomembrane shall be applied to exposed soil surfaces.

1. THE EROSION CONTROL SYSTEM SHALL BE CONSTRUCTED BY THE END OF THE SECOND YEAR OF CONSTRUCTION AND SHALL BE MAINTAINED THROUGHOUT THE LIFE OF THE PROJECT.
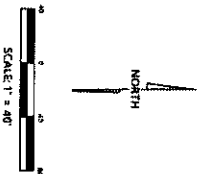

EROSION CONTROL PLAN
LIVE STRIVE LODGE - CHAPEL ADDITION
LAFAYETTE COUNTY, MISSISSIPPI

JM ENGINEERING
AND DESIGN, LLC
(601) 881-1003

C-600

DRAWN BY	JRM
CHECKED BY	JRM
PROJECT NO.	XXXX
DATE	10/1/2023
SCALE	1" = 40'
REVISION	