

ORDER: APPROVE PLAT AMENDMENT FOR THE HEIGHTS PHASE 3.

Motion was made by Chad McLarty, duly seconded by Kevin Frye, to approve Plat Amendment for The Heights Phase 3.


The vote on the motion was as follows:

Supervisor Kevin Frye, voted yes
Supervisor Jeff Busby, voted yes
Supervisor David Rikard, voted yes
Supervisor Chad McLarty, voted yes
Supervisor Mike Roberts, voted yes

After the vote, President Busby, declared the motion carried, this the 4th day of December, 2017.



Jeff Busby, President
Board of Supervisors

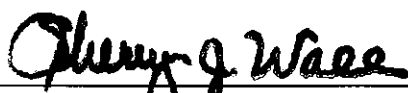

Sherry Wall, Chancery Clerk

Geotechnical Engineering
Hydraulic Engineering
Civil Engineering
Surveying

276 County Road 101
Oxford, MS 38655
oxford@pecorpms.com



Land Planning/Subdivisions
Road and Bridge Design
Utility System Design
Materials Testing

Phone 662-234-8539
Fax 662-234-8639
www.pecorpms.com

November 6, 2017

Mr. Larry Britt, P.E.
Lafayette County Planner
Elliott and Britt Engineering, P.A.
823 N. Lamar
Oxford, MS 38655

RE: Amended Plat Heights Phase III Lots 49-53 and Lots 71-76.
Lafayette County, MS


Dear Mr. Britt,

The purpose of the amendment is to modify lots 71-76 to 5 lots instead of 6 and 49-53 to 4 lots instead of 5.

Please let me know if you have any questions or if you need additional information and thanks as always for your help.

Sincerely,

Jonathan E. Adams
Precision Engineering Corporation

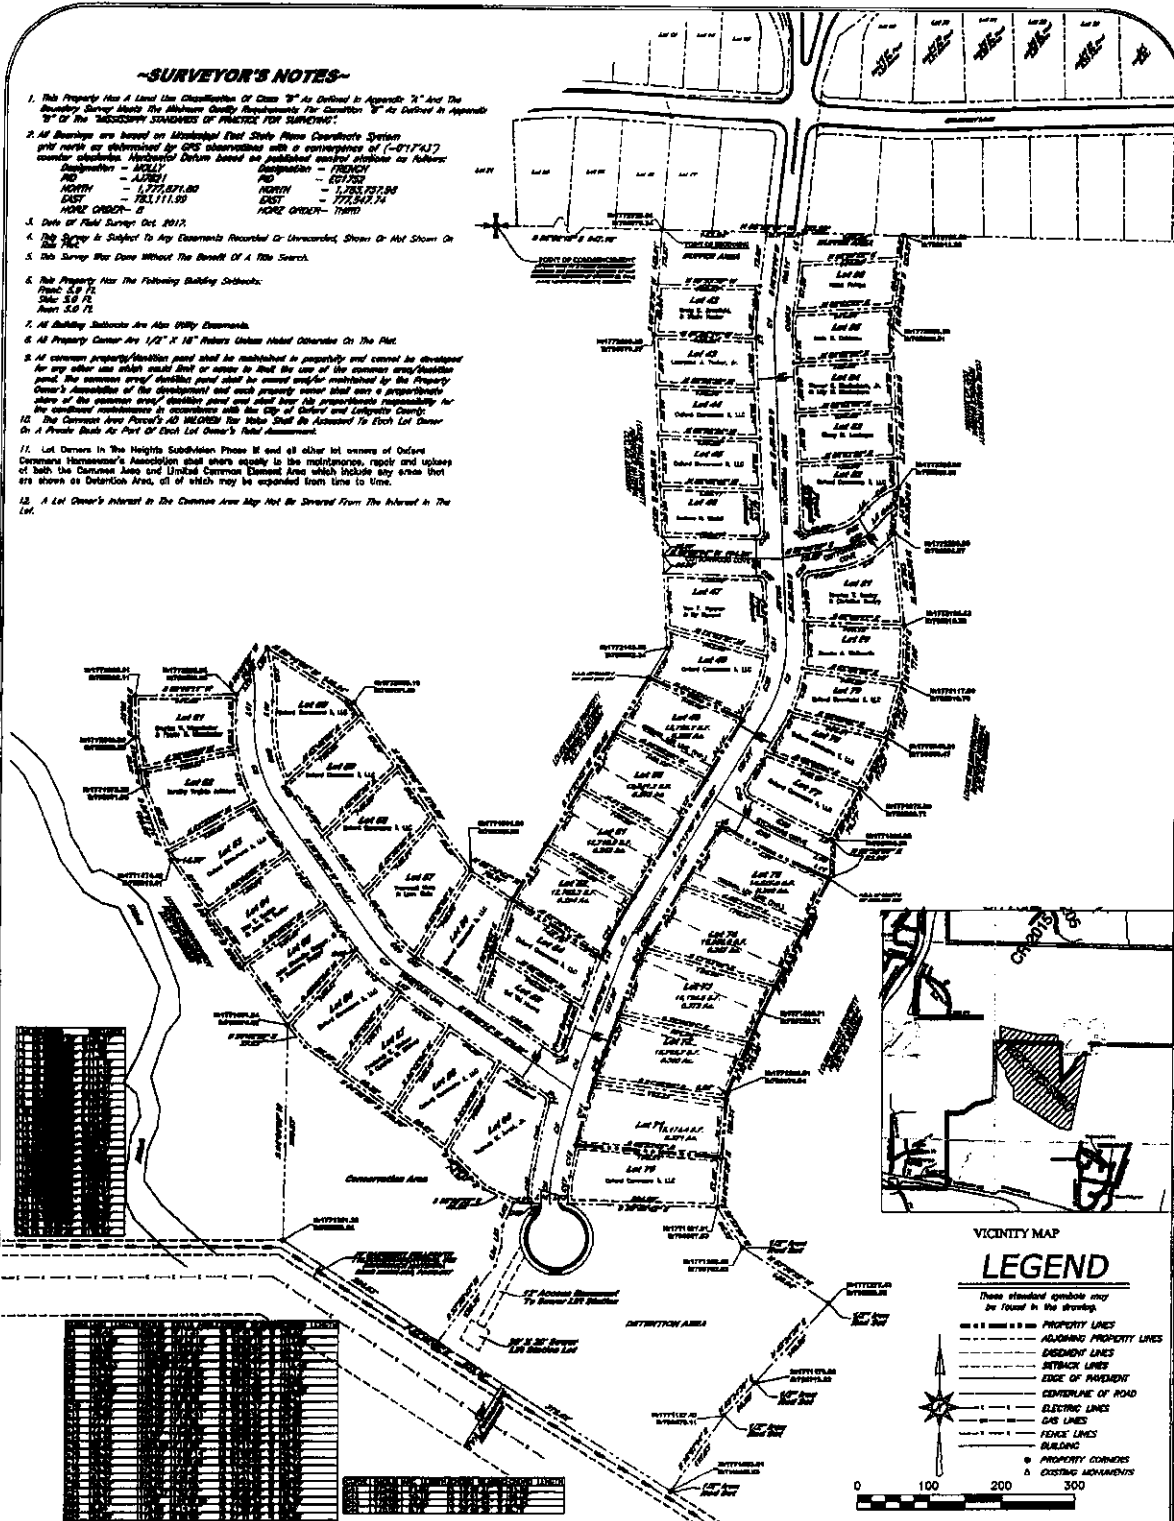[illegible]

**PLAT OF SURVEY FOR
THE HEIGHTS SUBDIVISION
PHASE III, SECOND AMENDMENT
FRACTION OF SW 1/4 OF SEC. 23, T-4-S, R-3-W
LAFALETTE COUNTY, MISSISSIPPI**

DRAWN BY: J. ADAMS, P.E.		CHECKED BY: J. ADAMS, P.E.		DATE: 26-06-2017	
NO	DATE	REVISIONS	BY:	SCALE:	
				1"=100'	
				DRAWING NO.:	PA
				6645	

