


**ORDER: TABLE REQUEST FOR A CONDITIONAL USE PERMIT TO DEVELOP A
COMMERCIAL MEDIUM DENSITY (C-2) USE, A VETERINARY CLINIC, IN A
RURAL (A-1) DISTRICT ON A PORTION OF LAFAYETTE COUNTY
PARCEL 192-04-046**

Motion was made by Brent Larson, duly seconded by David Rikard, to Table request for a Conditional Use Permit to develop a Commercial Medium Density (C-2) Use, Veterinary Clinic, in a Rural (A-1) District on a portion of Lafayette County Parcel 192-04-046.

The vote on the motion was as follows:

Supervisor Brent Larson, voted yes
Supervisor Larry Gillespie, voted yes
Supervisor David Rikard, voted yes
Supervisor Chad McLarty, voted yes
Supervisor Mike Roberts, voted yes

After the vote, President Roberts, declared the motion carried, this the 19th day of June, 2023.



**Mike Roberts, President
Board of Supervisors**



Sherry Wall, Chancery Clerk

01. Site Location



THE UNIVERSITY OF MISSISSIPPI

OXFORD

HIGHWAY 7

HIGHWAY 7

HIGHWAY 30

HIGHWAY 8

HIGHWAY 8

CO RD 417

SUBJECT SITE


BEAUTY
BLOOD
BOWZA

01. Site Location


CORNER, HIGHWAY 6 & COUNTY ROAD 417,
OXFORD, MISSISSIPPI

SITE AREA: 2 ACRES (APPROX.)

FRONTAGE: HIGHWAY 6 289 FT (APPROX.)
CO RD 417 124 FT (APPROX.)

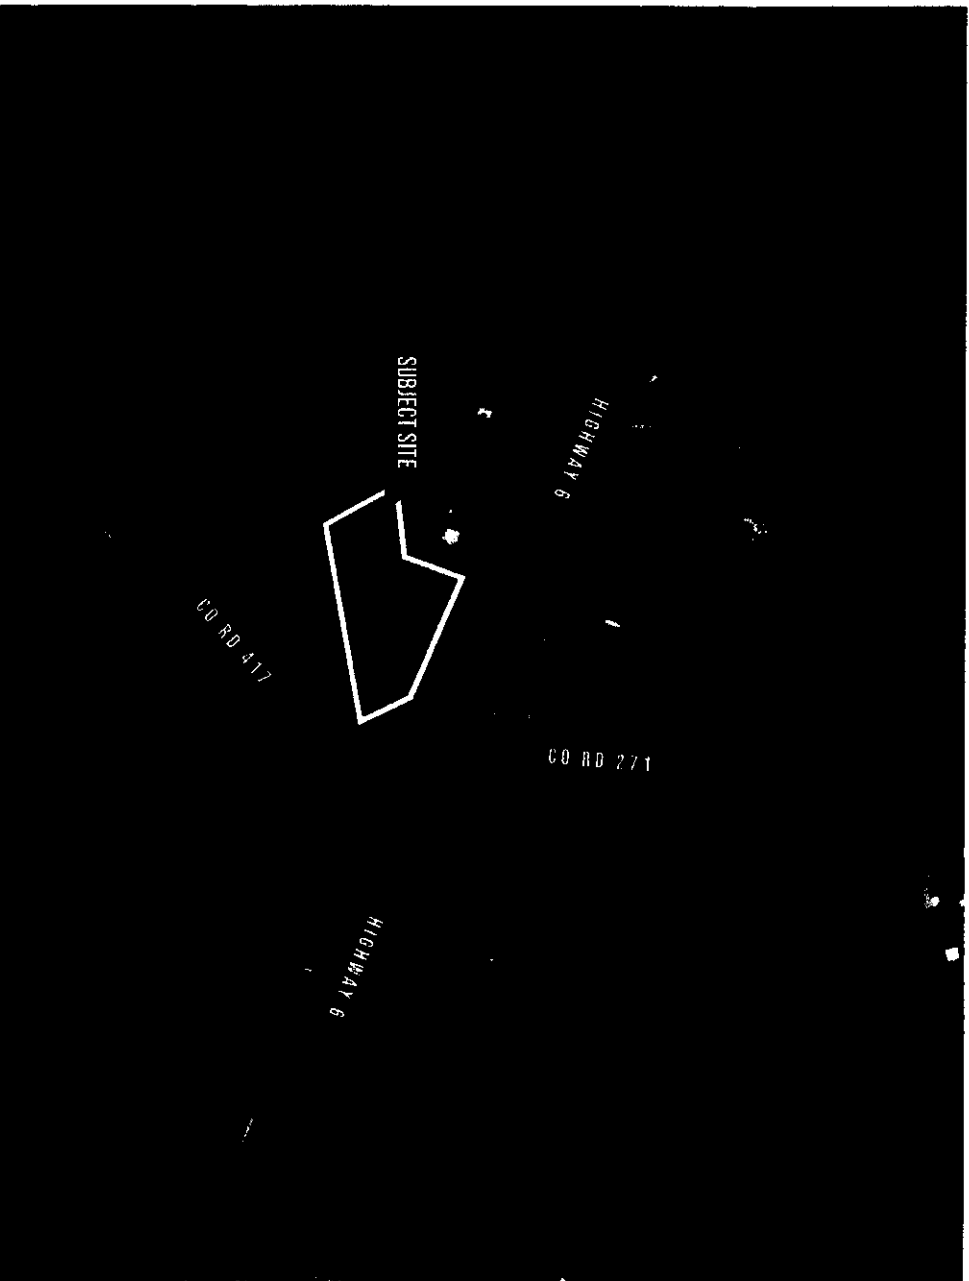


BEAUTY
BLOODY
BONZA

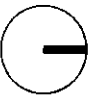

02. Site Plan


SITE LAYOUT

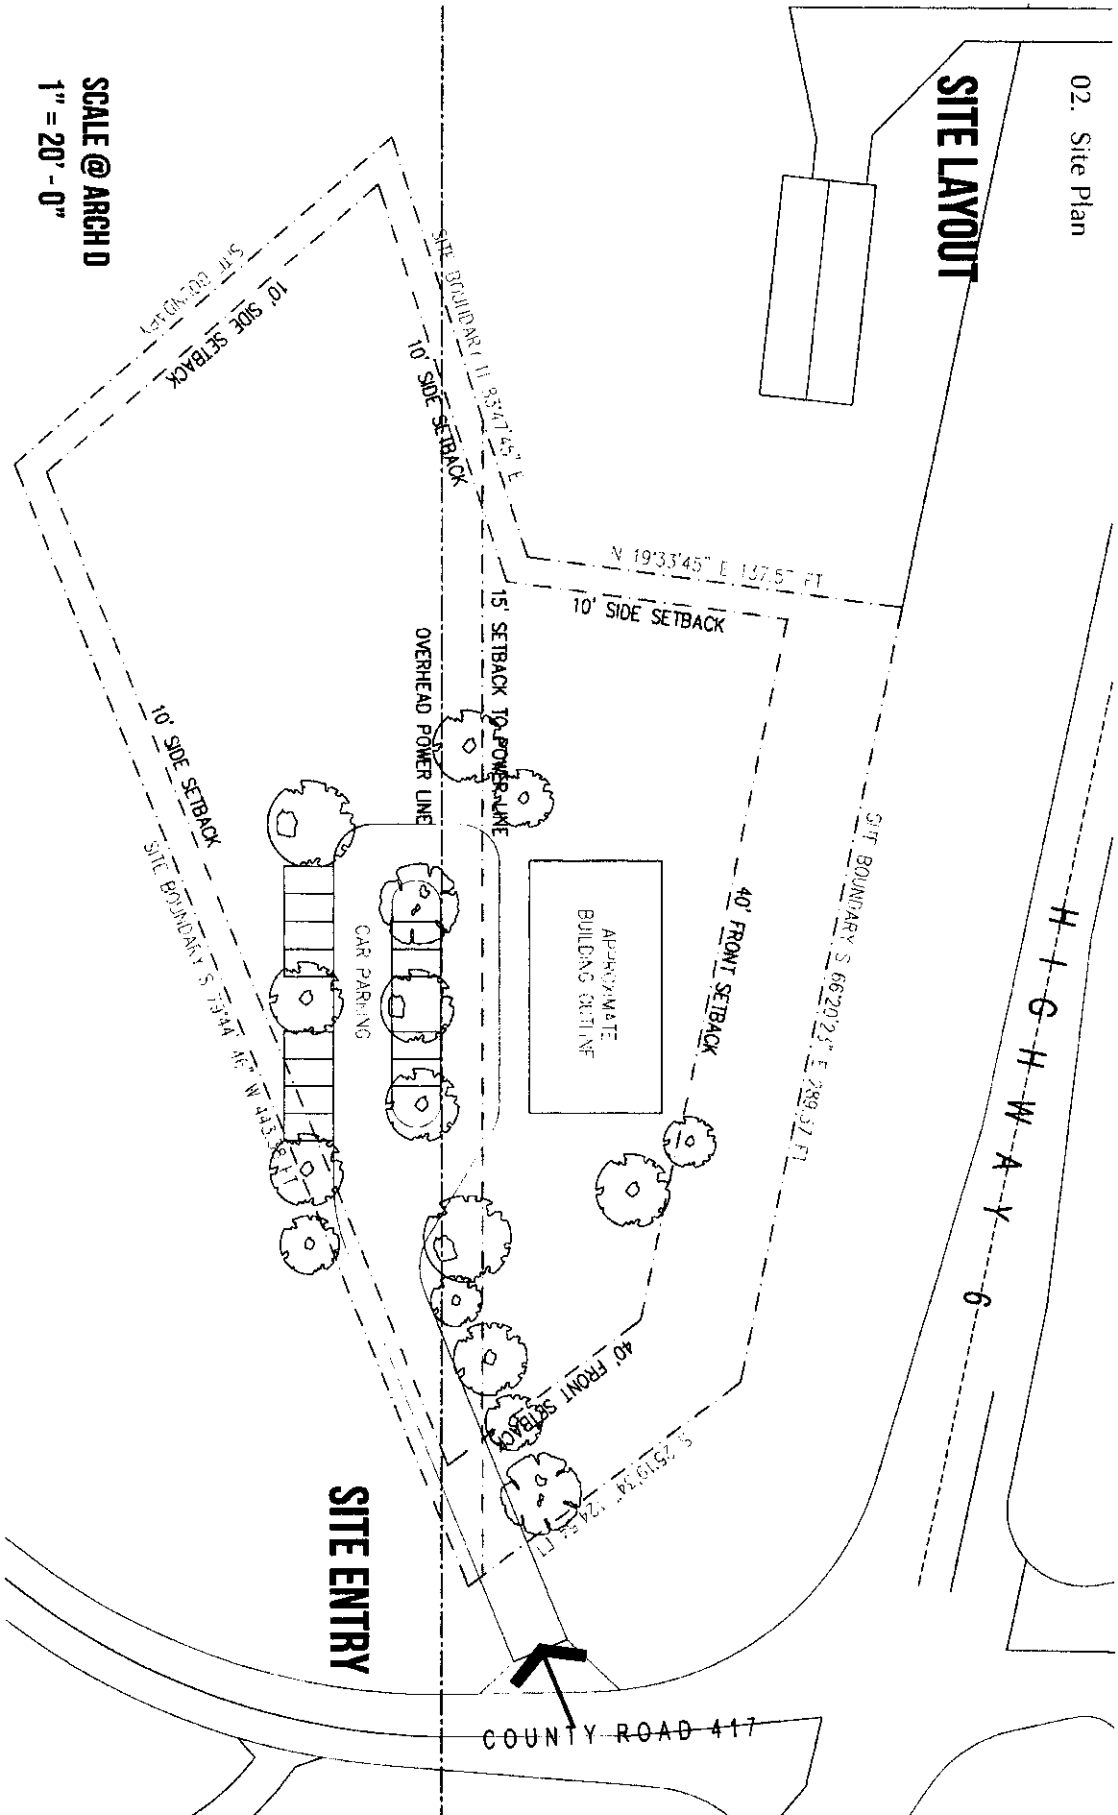

SCALE @ ARCH D
1" = 20' - 0"

BEAUTY
BLOODY
BONZA

02. Site Plan

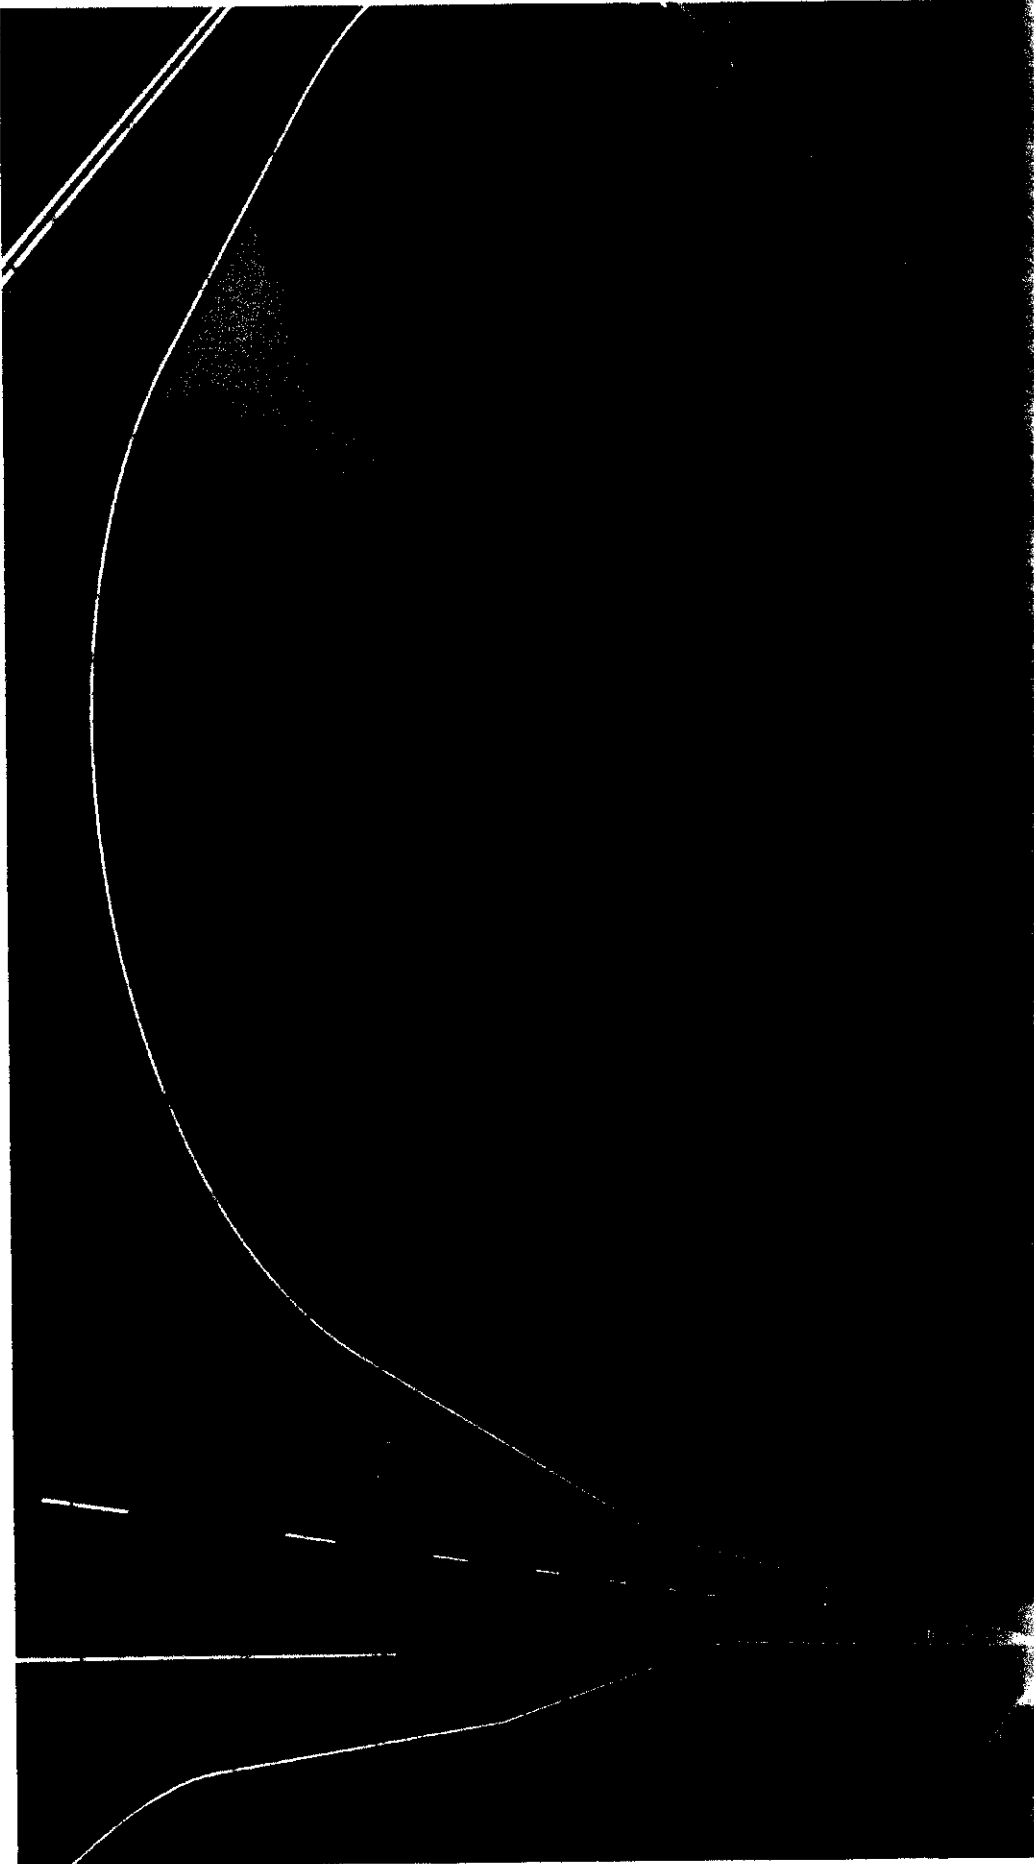


BEAUTY
BLOODY
BONZA

B

03. Spatial Planning

LVL 00

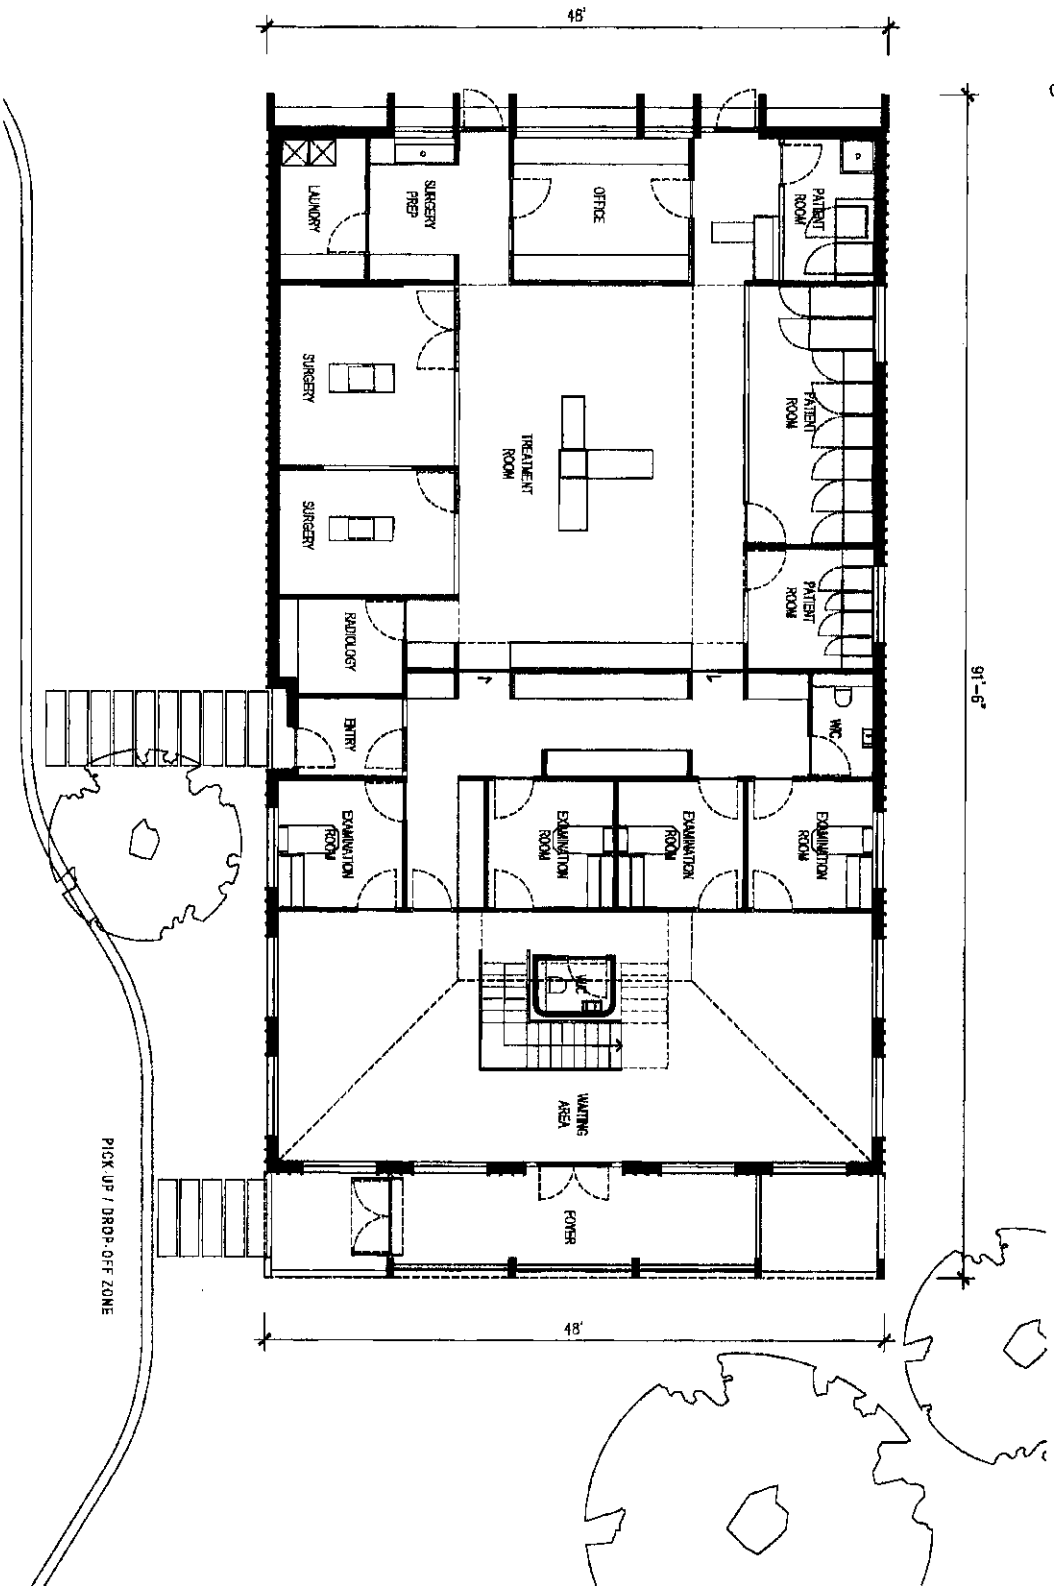


BEAUTY
BLOODY
BONZA



03. Spatial Planning

LVL 01

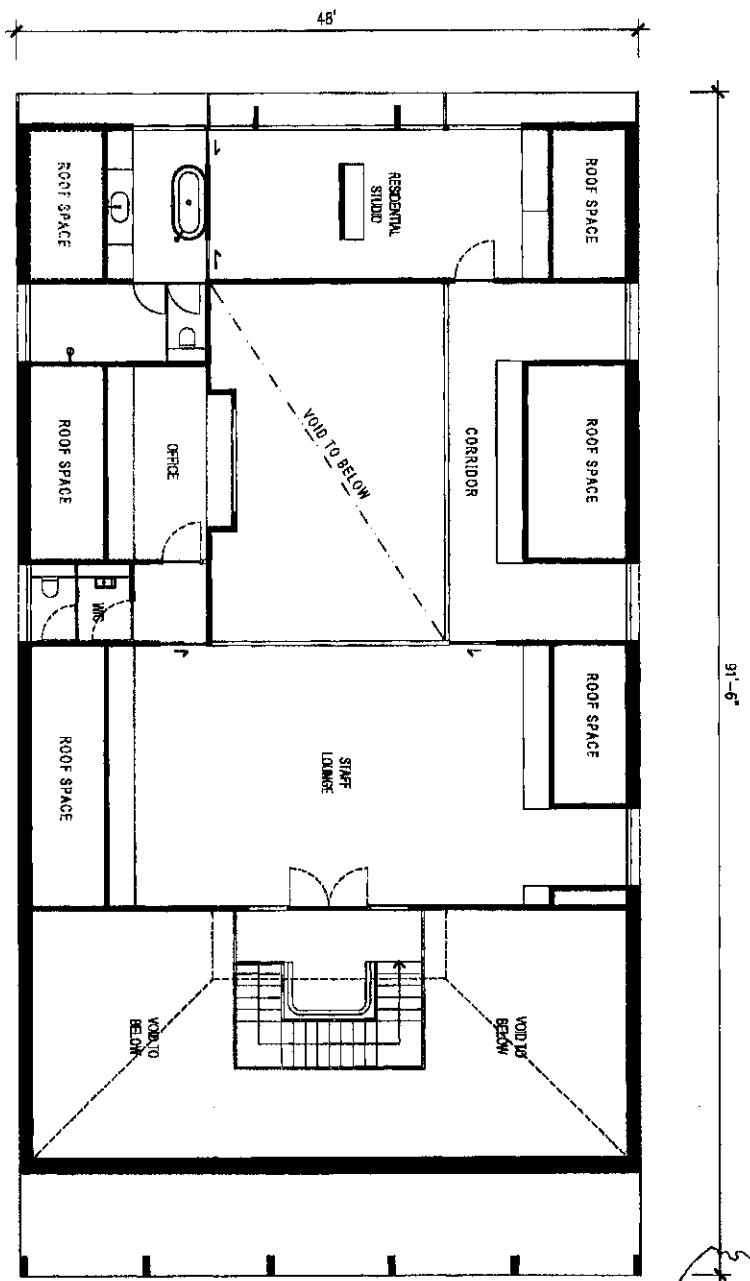


BEAUTY
BLOODY
BOMBA



03. Spatial Planning

ROOF

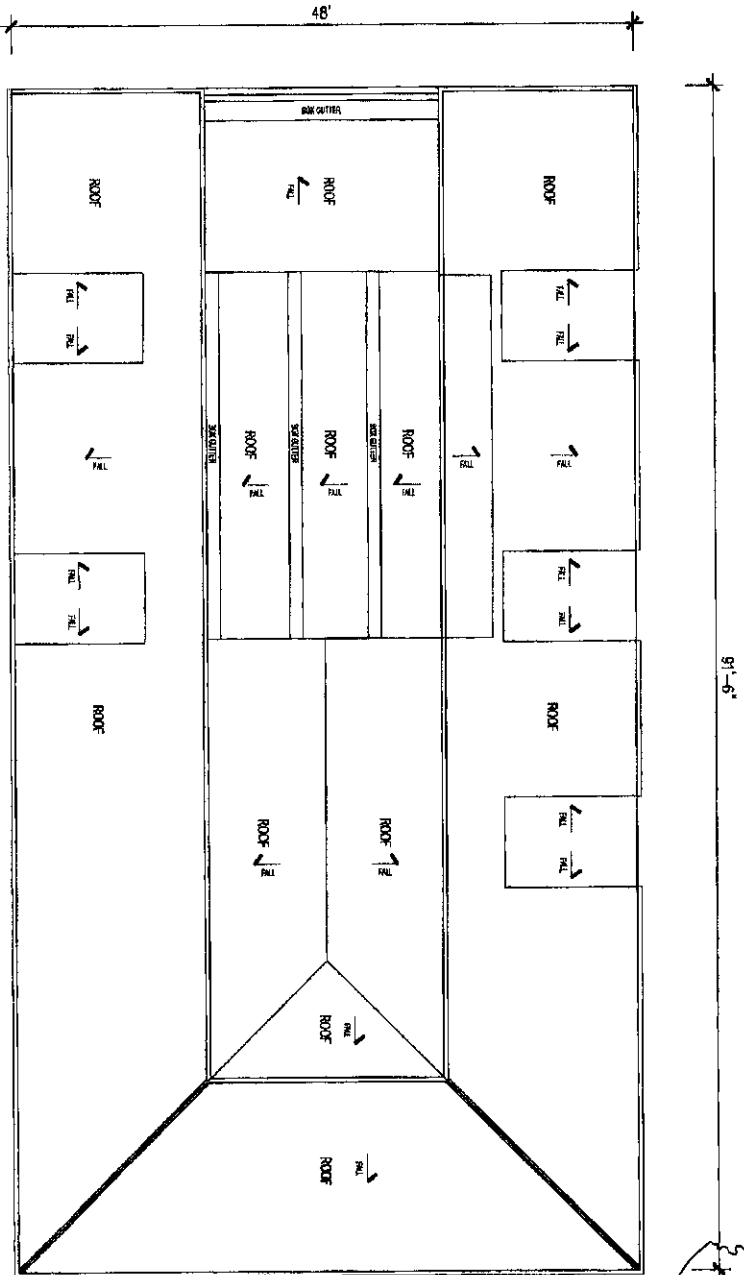

BEAUTY
BLOODY
BONZA

