


ORDER: ACCEPT THE MISSISSIPPI VETERINARY SPECIALIST FINAL SITE PLAN

Motion was made by Brent Larson, duly seconded by Chad McLarty, to accept the Mississippi Veterinary Specialist Final Site Plan.

The vote on the motion was as follows:

Supervisor Brent Larson, voted yes
Supervisor Larry Gillespie, absent
Supervisor David Rikard, voted yes
Supervisor Chad McLarty, voted yes
Supervisor Mike Roberts, voted yes

After the vote, President Roberts, declared the motion carried, this the 21th day of August, 2023.

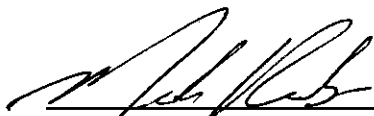


Mike Roberts, President
Board of Supervisors




Sherry Wall, Chancery Clerk

MISSISSIPPI VETERINARY SPECIALIST
CR 417
LAFAYETTE COUNTY, MISSISSIPPI

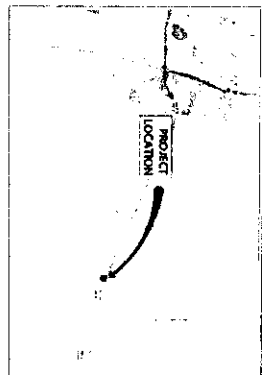


VICINITY MAP

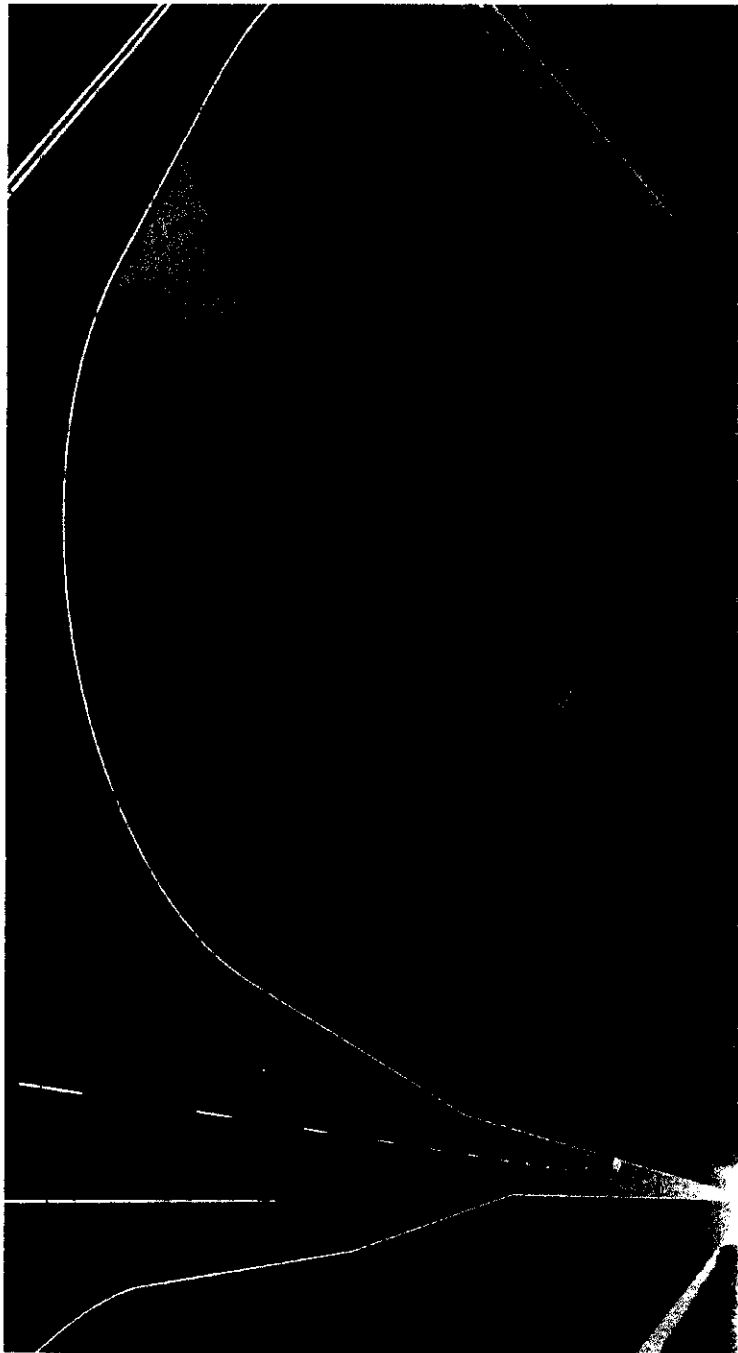

INDEX OF PLANS	
COVER SHEET	C-000
SITE LAYOUT	C-100
SITE MAPS	C-101
ERODING CONDITIONS	C-200
LANDSCAPE PLAN	C-300
LANDSCAPE PLAN	C-301
WATER MAIN	C-302
SEWER MAIN	C-303
STORM DRAINAGE PLAN	C-304
STORM DRAINAGE PLAN	C-305
JM ENGINEERING
AND DESIGN, LLC
OKFORD, MS
(601) 961-4413

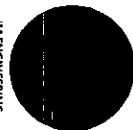

MISSISSIPPI VETERINARY SPECIALIST
CR 417
LAFAYETTE COUNTY, MISSISSIPPI

DRAWN BY	JAM
CHECKED BY	JAM
PROJECT NO.	3009
DATE	06/02/2023
SCALE	
REVISION	07/15/2023


C-000

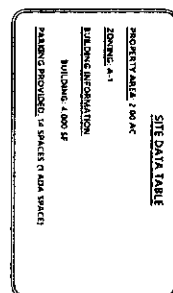


	JM ENGINEERING AND DESIGN, LLC 03/20/2015 (602) 901-4003		SITE PLAN MISSISSIPPI VETERINARY SPECIALIST CR 417 LAFAYETTE COUNTY, MISSISSIPPI		DRAWING BY: JAN
					CHECKED BY: JAN
					PROJECT NO: 100X
					DATE: 06/09/2024
					SCALE: T = 1" = 80'
				REVISION: 07/10/2024	C-100




OVERALL LOCATION MAP

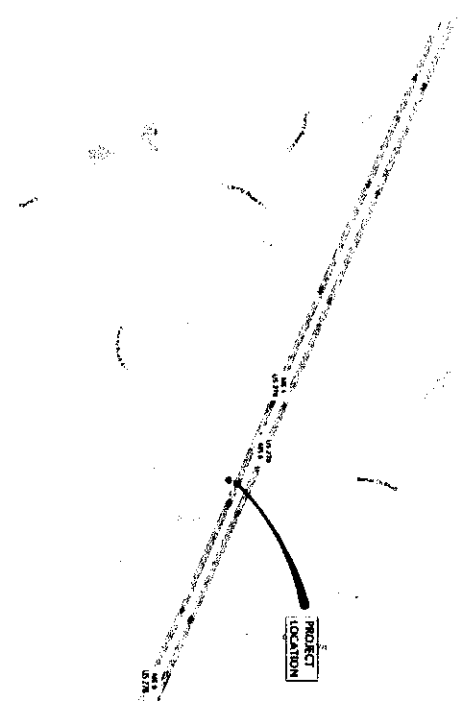

LOCATION MAP

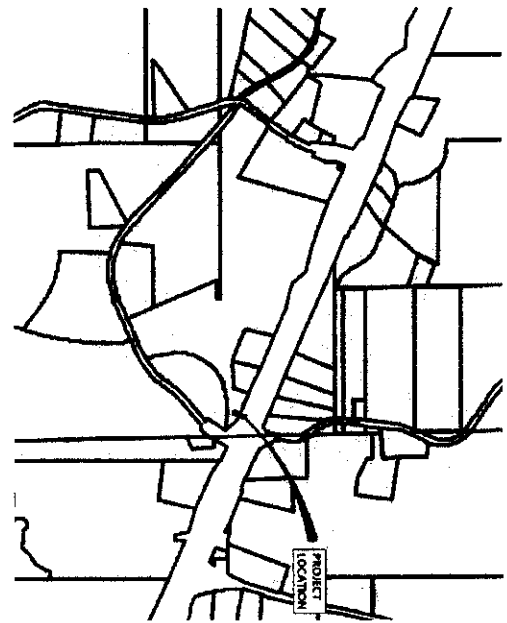

ZONING MAP (ZONING: A-1)

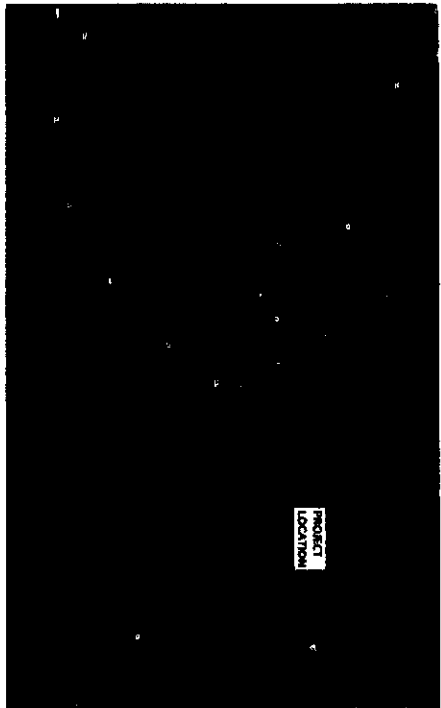

AERIAL MAP




JM ENGINEERING
AND DESIGN, LLC
OSCEOLA, MS
(601) 931-4823

SITE MAPS


MISSISSIPPI VETERINARY SPECIALIST
CR 417
LAFAYETTE COUNTY, MISSISSIPPI


DRAWN BY	JAM
CHECKED BY	JAM
PROJECT NO.	2002
DATE	06/03/2013
SCALE	
REVISION	07/06/2013



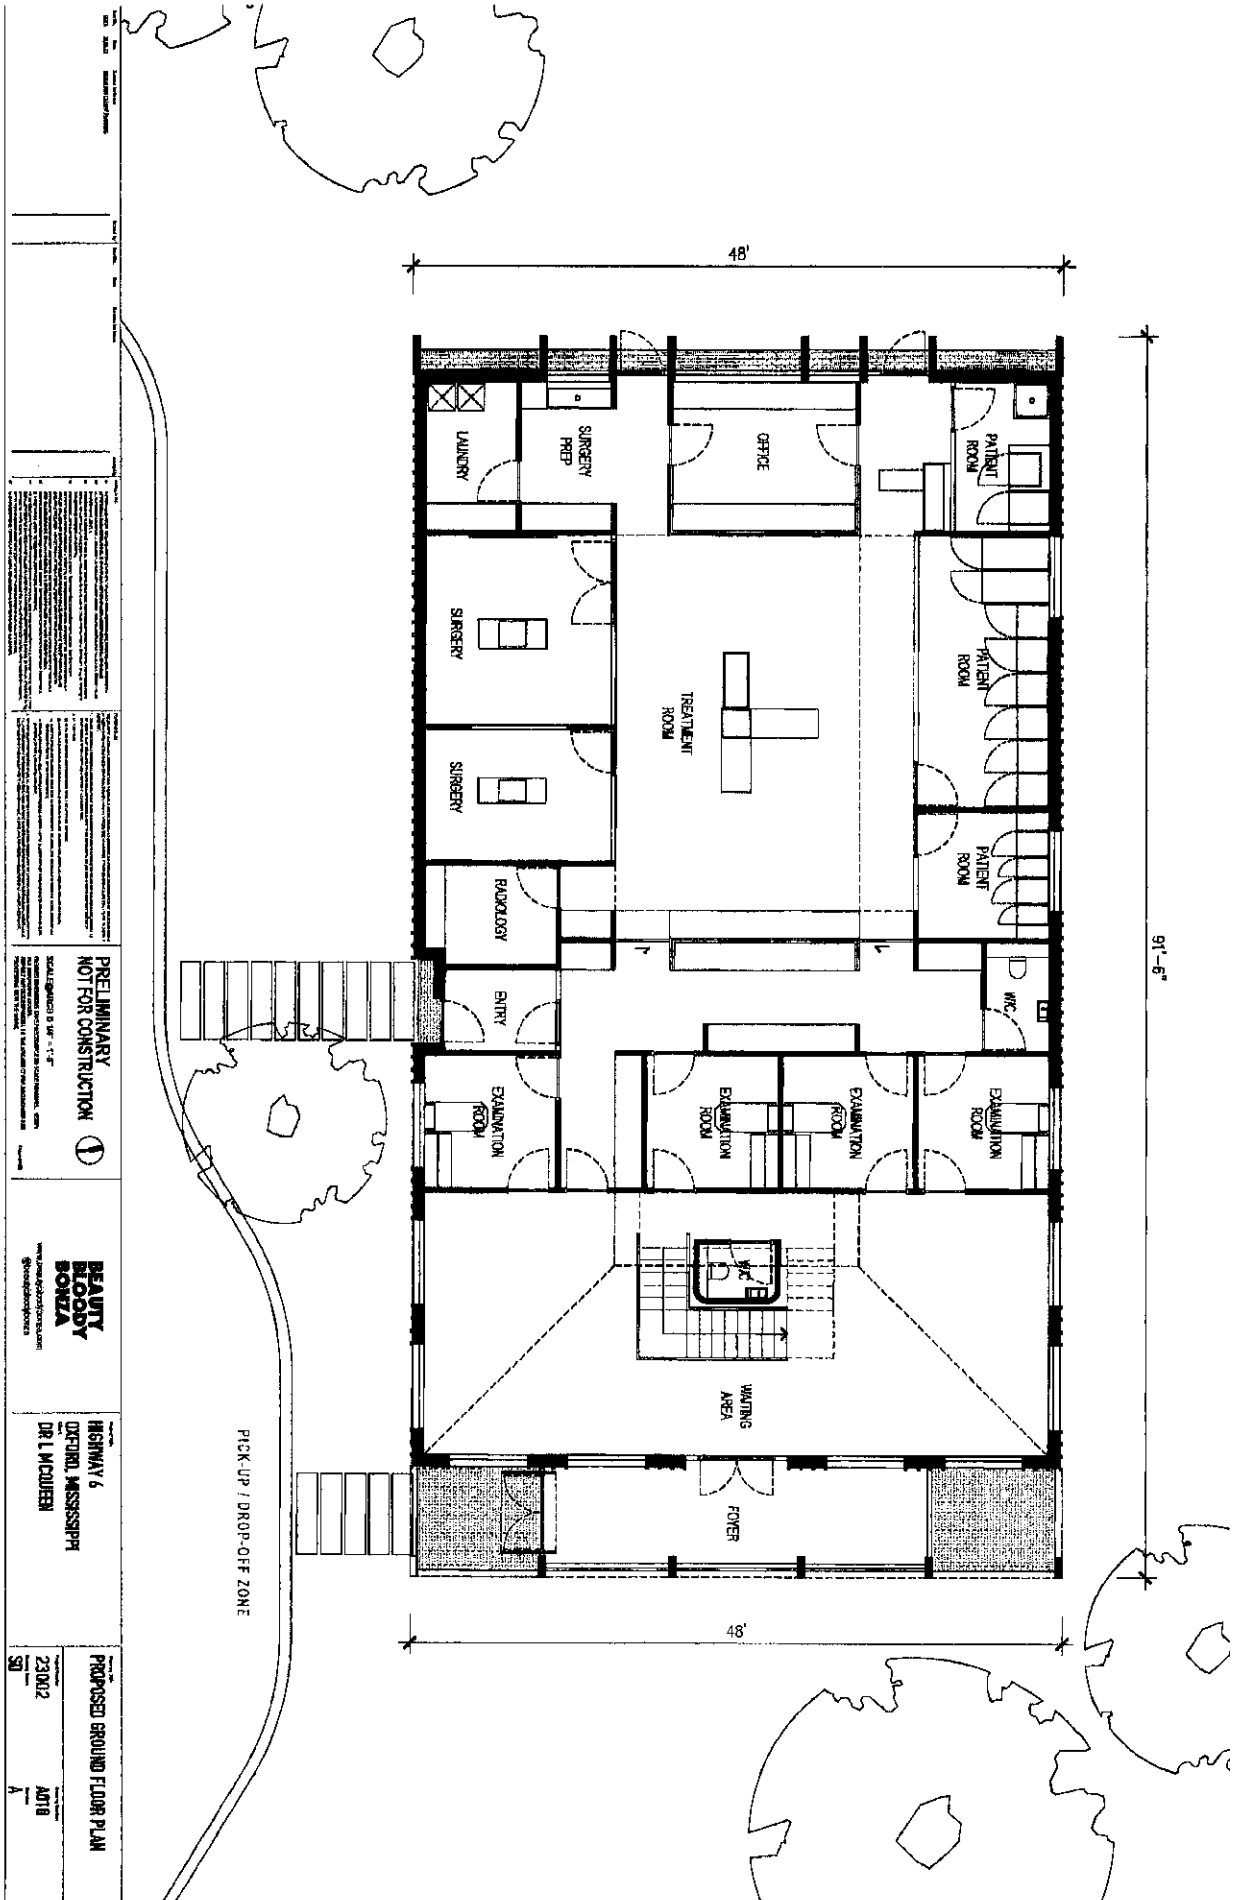


PRELIMINARY NOT FOR CONSTRUCTION		BEAUTY BLOODY BONZA		HIGHWAY 6 OXFORD, MISSISSIPPI DR. L. MCQUEEN		PROPOSED FIRST FLOOR PLAN 23002 AFTT	
-------------------------------------	--	---------------------------	--	--	--	--	--

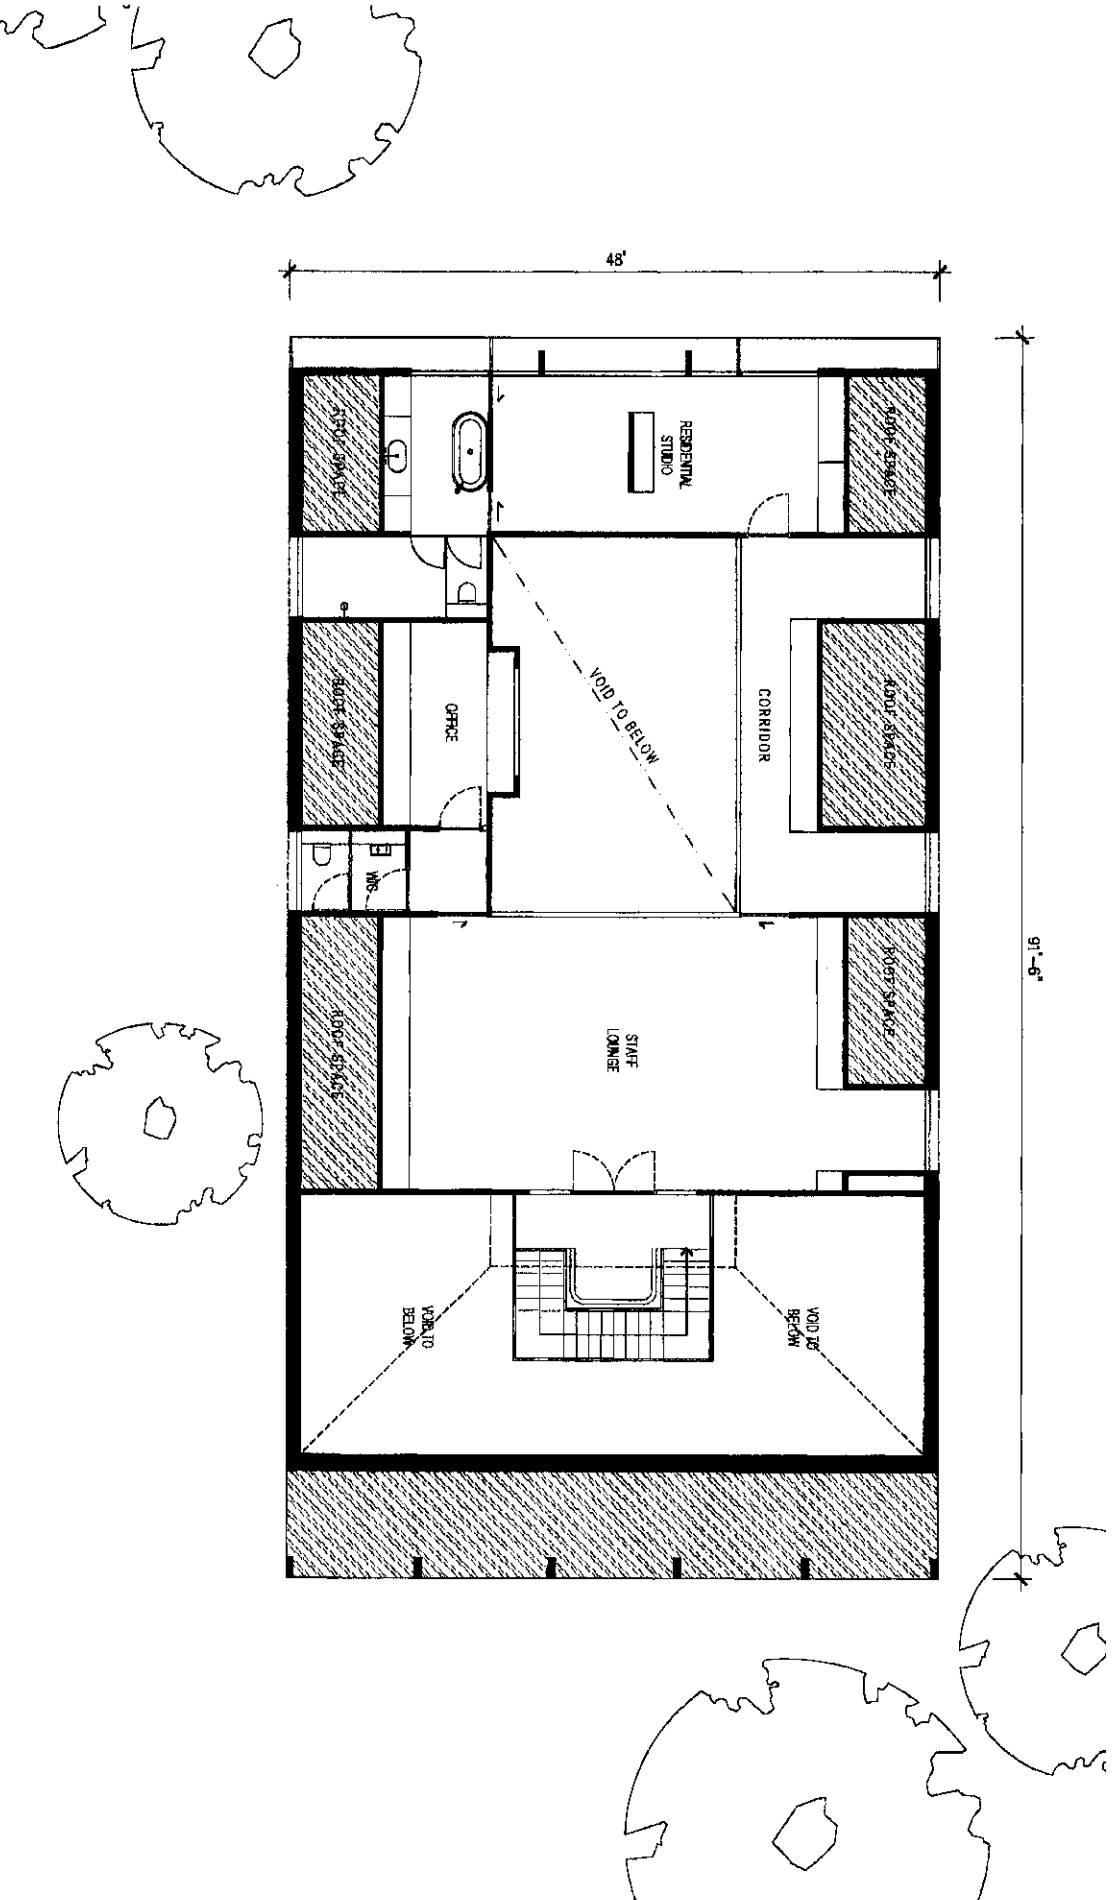

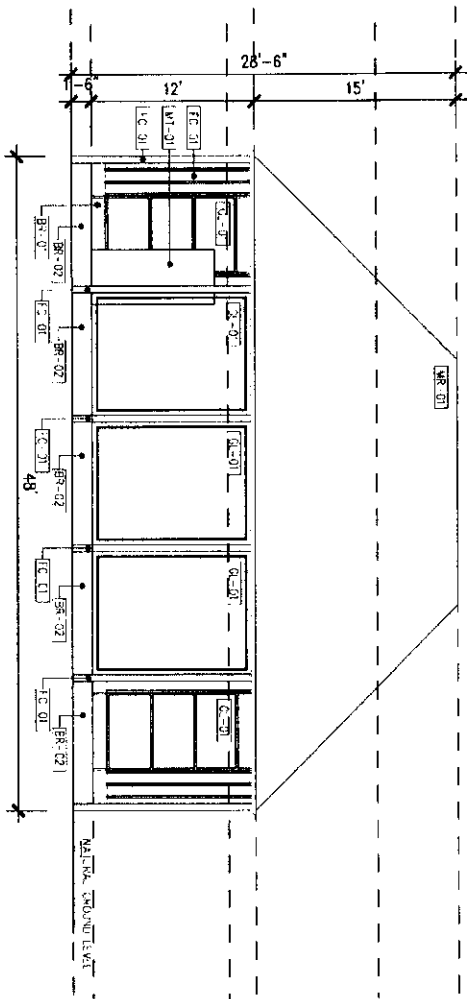

EAST COUNTY ROAD ELEVATION

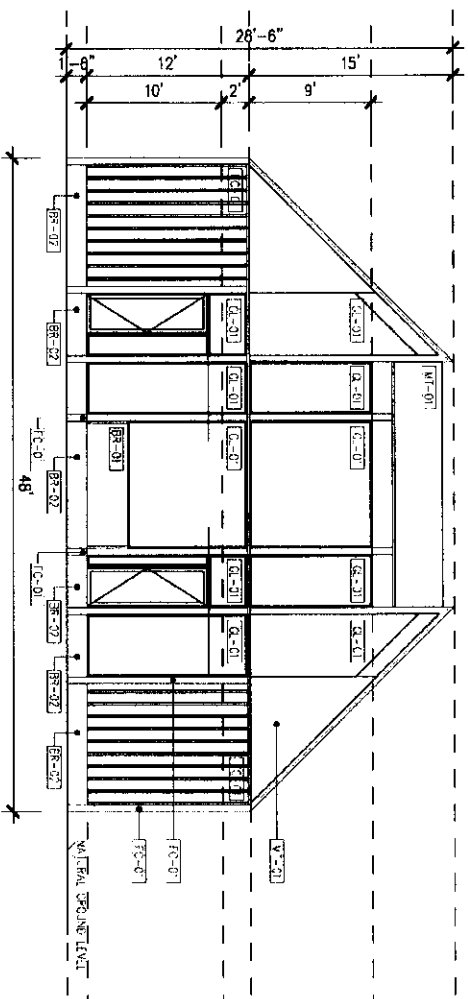

WEST ELEVATION

MATERIAL REFERENCE



BR-01 GREY BRICK A




BR-02 GREY BRICK B




CO-01 CONCRETE




FC-01 NATURAL TIMBER

 

FC-02 METAL CLADDING

 

GL-01 CLEAR GLASS

 

MR-01 METAL ROOF



MT-01 BLACK METAL

MATERIAL SCHEDULE

- BR-01 BRICK A
- BR-02 BRICK B
- CO-01 CONCRETE
- FC-01 TIMBER CLADDING
- FC-02 METAL CLADDING
- GL-01 CLEAR GLASS
- GL-02 OBTAINED GLAZING
- MT-01 METAL A

PRELIMINARY
NOT FOR CONSTRUCTION



BEAUTY
BLOODY
BONZA

www.beautybloodybonza.com

HIGHWAY A
OXFORD, MISSISSIPPI
OR L MCQUEEN

PROPOSED ELEVATIONS
NORTH & SOUTH

23002

A020

SD

A