


ORDER: ACCEPT WELLSGATE SUBDIVISION PLAT
AMENDMENT FOR COMBINING LOTS 31, 32 AND 33

Motion was made by David Rikard, duly seconded by Mike Roberts,
to accept Wellsgate Subdivision's Plat Amendment for combining Lots 31, 32 and 33.


The vote on the motion was as follows:

Supervisor Kevin Frye, voted yes
Supervisor Jeff Busby, voted yes
Supervisor David Rikard, voted yes
Supervisor Chad McLarty, absent
Supervisor Mike Roberts, voted yes


After the vote, President Busby, declared the motion carried, this the
3rd day of April 2017

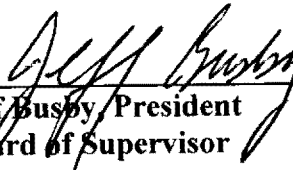

Jeff Busby, President
Board of Supervisor

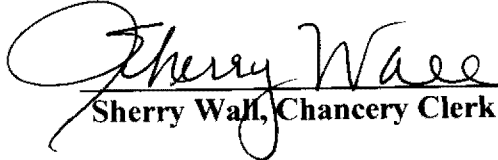

Sherry Wall, Chancery Clerk

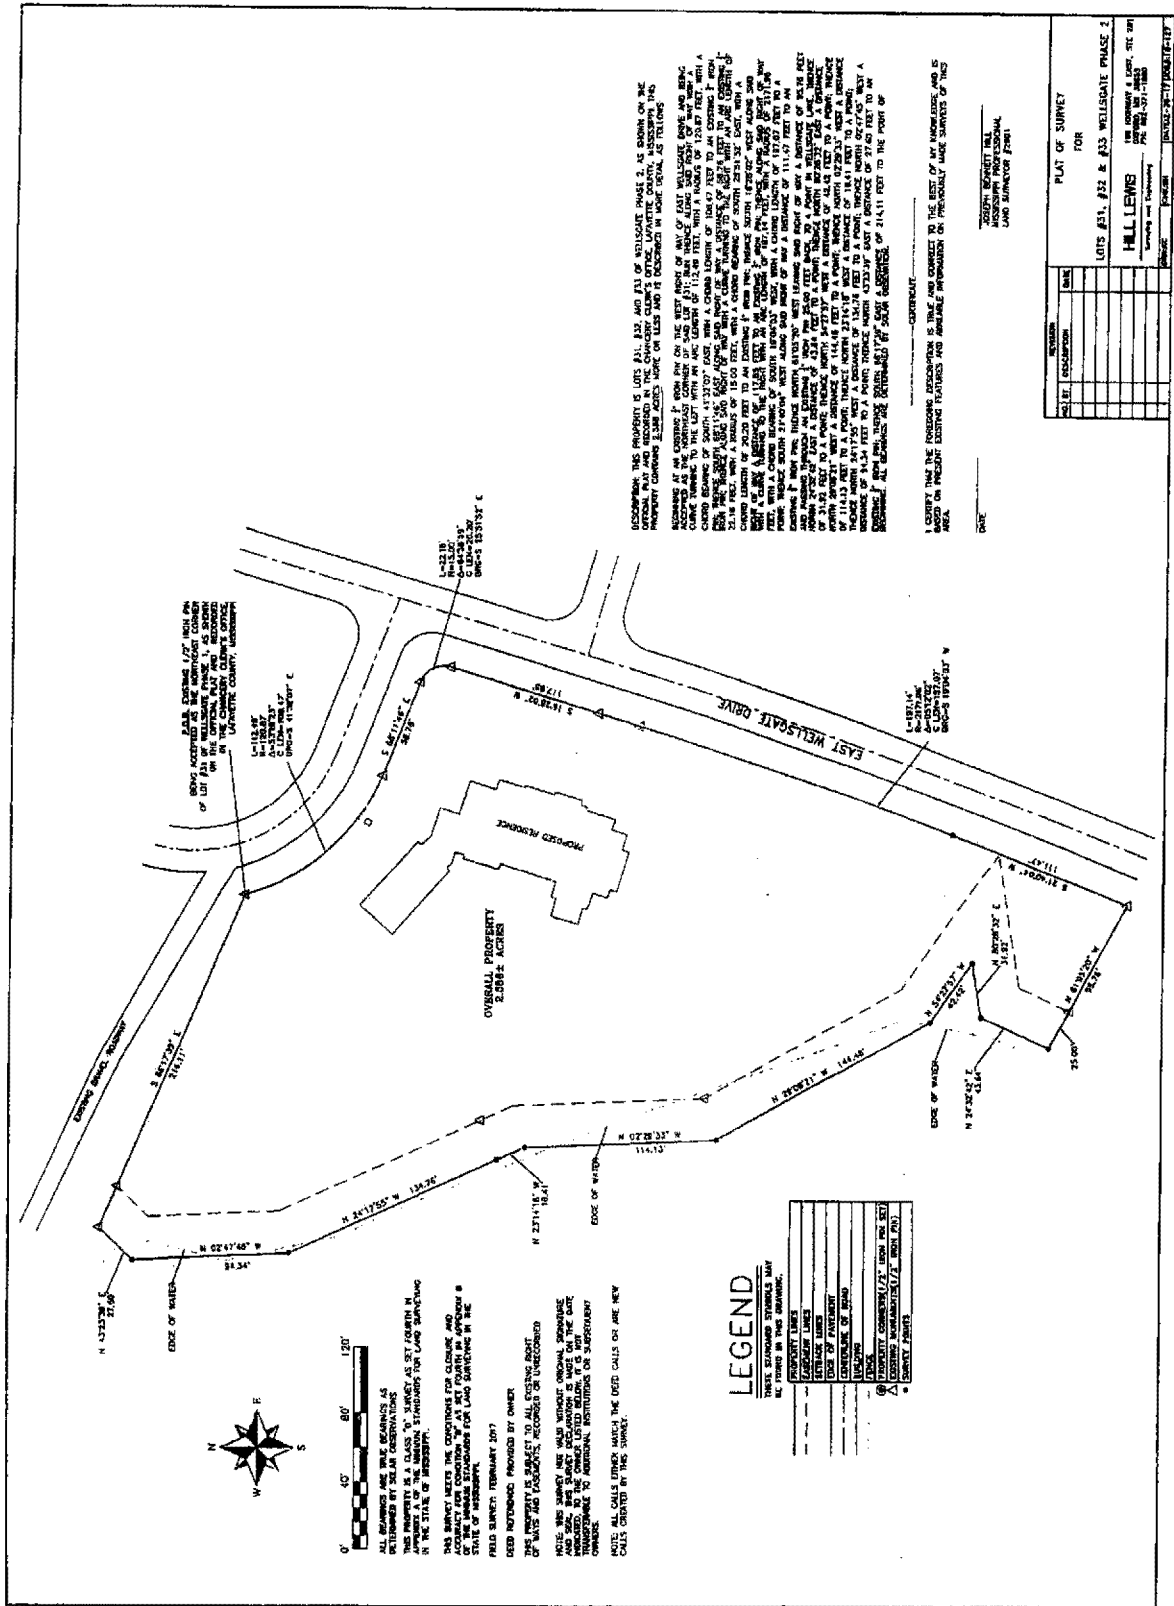



PLAT OF SURVEY	
FOR	
LOTS #31, #32 & #33 WELLSGATE PHASE 2	
HILL LEWIS	
Surveying and Engineering	

LEGEND




