

**ORDER: APPROVE PLANNING COMMISSION'S RECOMMENDATION TO
APPROVE A PRELIMINARY AND FINAL SITE PLAN FOR THOMPSON
EQUIPMENT**

Motion was made by Chad McLarty, duly seconded by Larry Gillespie, to approve Planning Commission's recommendation to approve a preliminary and final site plan for Thompson Equipment.

The vote on the motion was as follows:

Supervisor Brent Larson, voted yes
Supervisor Larry Gillespie, voted yes
Supervisor David Rikard, voted yes
Supervisor Chad McLarty, voted yes
Supervisor Mike Roberts, voted yes

After the vote, President Roberts, declared the motion carried, this the 15th day of March, 2021.



Mike Roberts, President
Board of Supervisors


Sherry Wall, Chancery Clerk

SITE PLAN & CONSTRUCTION PLANS FOR THOMPSON MACHINERY COMMERCIAL SITE PLAN

L A F A Y E T T E C O . , M I S S I S S I P P I

LAFAYETTE COUNTY,
MISSISSIPPI

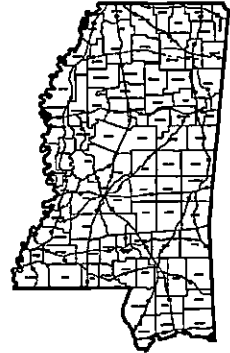

LOCATION MAP
N.T.S.



AERIAL MAP
SCALE 1"=1,000'

VICINITY MAP
SCALE 1"=1,000'

DEVELOPER:



THOMPSON MACHINERY
145 BRIDGESTONE BLVD.
NASHVILLE, TN 37086

CIVIL ENGINEER:



GRANBERRY & ASSOCIATES
1685 YORK AVENUE
MEMPHIS, TN 38104
PH: 662.312.9672
jgranberry@mccartygranberry.com

SURVEYOR:




OLLAR SURVEYING
3157 HIGHWAY 64, STE. 250
EADS, TN 38028
PH: 901.465.5555
jason@ollarsurveying.com

INDEX OF SHEETS	
COVER SHEET	0
GENERAL NOTES	1
EXISTING CONDITIONS	2
SITE PLAN	3
GRADING & DRAINAGE PLAN	4
RETENTION POND GRADING & DETAILS	5
SPOT ELEVATION PLAN	6
EROSION CONTROL - PHASE 1	7
EROSION CONTROL - PHASE 2	8
UTILITY PLAN	9
ON-SITE WASTEWATER TREATMENT PLAN	10
HWY 6 INTERSECTION & IMPROVEMENT DETAILS	11
STREET & SIGNING PLAN	12
TRAFFIC CONTROL PLAN	13
CONSTRUCTION DETAILS	14
DRAINAGE DETAILS	15
SEWER DETAILS	16
EROSION CONTROL DETAILS	17
DUMPSTER DETAILS	18
WASH PIT DETAILS	19
LANDSCAPING PLAN	20
SIGN DETAILS	21
CONCEPTUAL FLOOR PLAN	22
CONCEPTUAL ELEVATION	23
CONCEPTUAL ELEVATION	24



IF, DURING CONSTRUCTION, THE ENGINEER FINDS IT NECESSARY TO CHANGE THE
LIMITS OF THE CONSTRUCTION, THE ENGINEER SHALL BE RESPONSIBLE TO CHANGE THE
LIMITS OF THE CONSTRUCTION. ANY CHANGES TO THE PLAN SHALL BE APPROVED BY THE
LOCAL GOVERNING AGENCY.

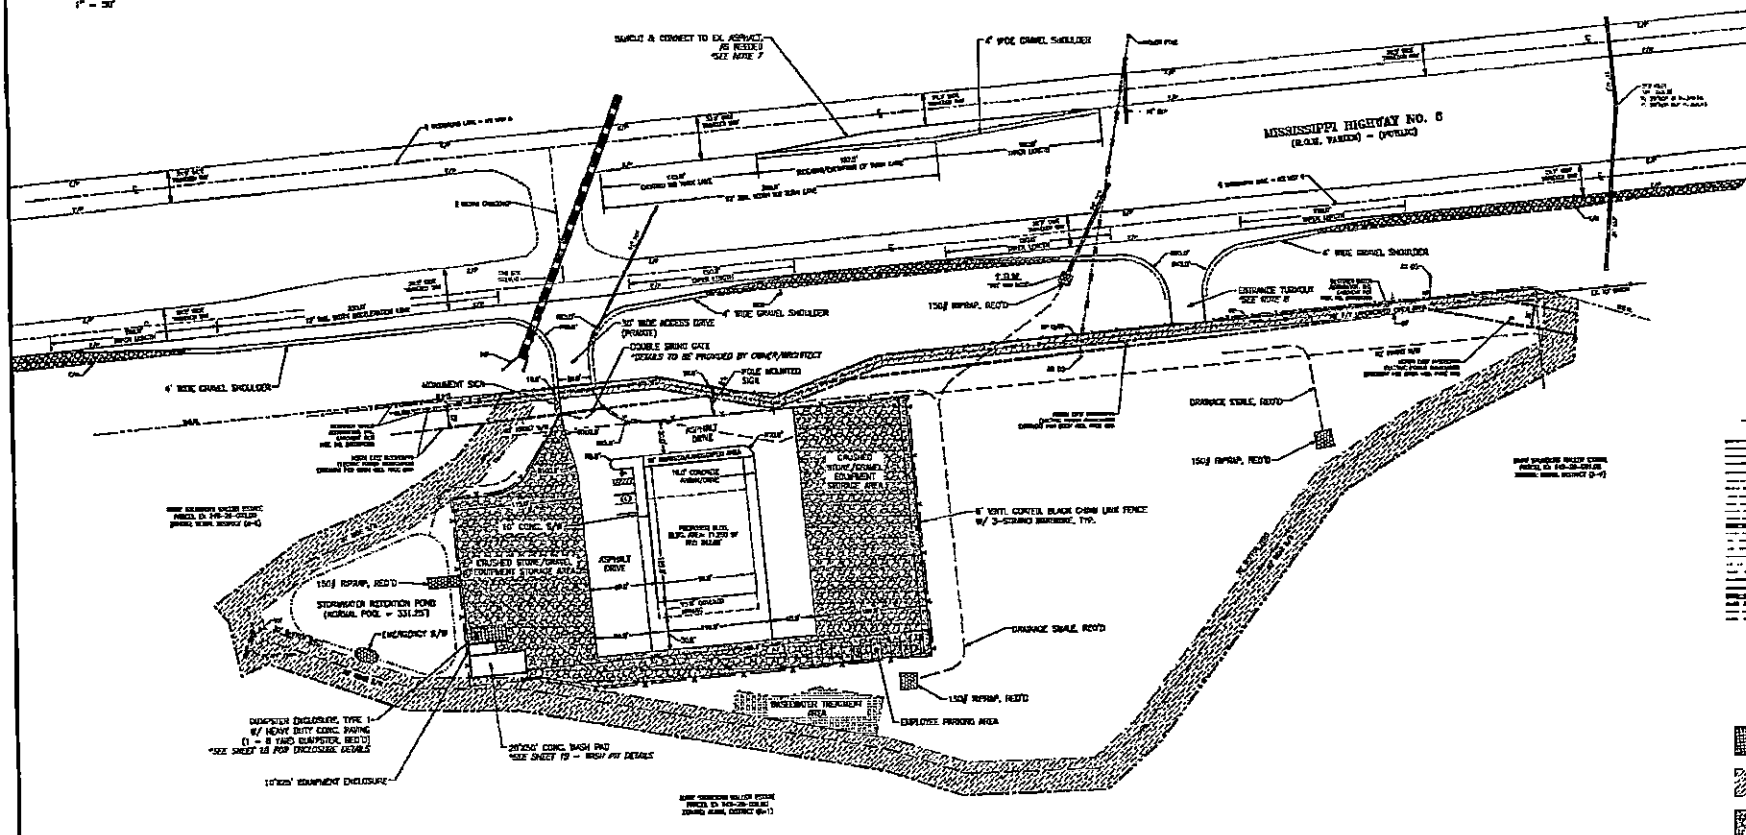

ELECTRON 35.075

7. SMOOTH EXISTING EDGE OF PAVEMENT, AS NEEDED. NEW PAVEMENT ELEVATION SHALL MATCH EXISTING ALONG SLOPED LINE.

 HEAVY DUTY CONCRETE
 UNDERLAYMENT AND/OR
 BUFFER BOARD AREA
 CRUSHED STONE/DRIVE

DIVISION OF ENGINEERING
SITE PLAN
LAFAYETTE COUNTY, MS

SURVEY: GLEN EUSTACE	DATE: 4/10/2020	PROJECT NO.: 1000-3A
DESIGN BY: J. GONZALEZ P.E.	DATE: 2/3/2021	BOOK:
DRAWN BY: J. GONZALEZ P.E.	DATE: 2/3/2021	SCALE: 1" = 20'

OWNER: THOMPSON MACHINERY

SHEET 3 OF 28

DIVISION OF ENGINEERING
 SPOT ELEVATION PLAN

[illegible]


[illegible]










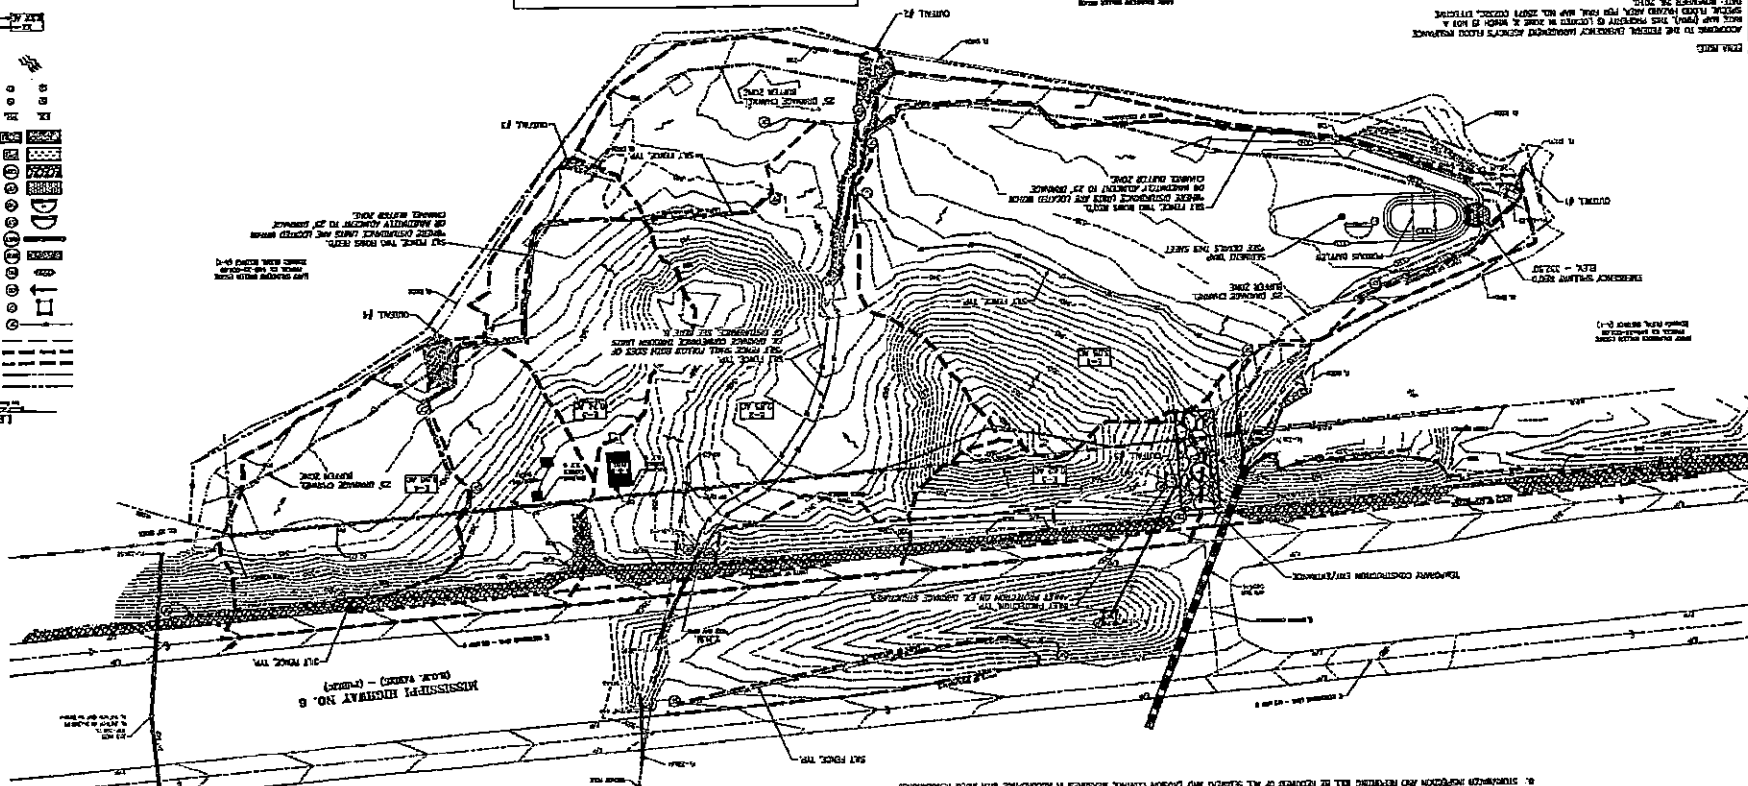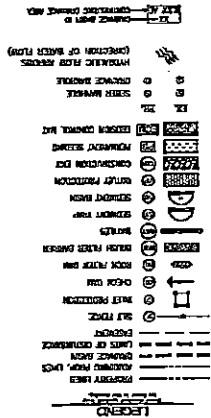[illegible]




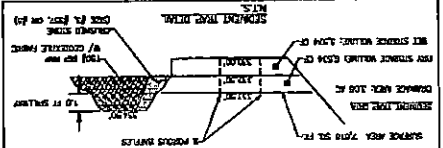




EROSION CONTROL MEASURES

1. THE CONTRACTOR SHALL PROVIDE AND MAINTAIN EROSION CONTROL DURING CONSTRUCTION BY THE PLACEMENT OF SILT FENCES OR BATTLES WHERE NECESSARY TO PREVENT EXCESSIVE EROSION OF ANY LOTTERIES, PAVES, DRAINAGE STRUCTURES, OR ADJACENT PROPERTIES. THE CONTRACTOR SHALL PROVIDE ANY ADDITIONAL EROSION CONTROL AS ORDERED BY THE ENGINEER.
2. ONCE CONSTRUCTION BEGINS, WEEKLY INSPECTIONS (ADVISORY TO HOLD) SHALL BE PERFORMED BY A CERTIFIED EROSION CONTROL INSPECTOR.
3. ALL NEW CUT OR FILL AREAS LACKING ADJACENT VEGETATION SHALL BE FERTILIZED, MULCHED, SEEDING, AND/OR SOODED AS REQUIRED TO EFFECTIVELY CONTROL SOIL EROSION.
4. TOTAL DISTURBED AREA IS APPROXIMATELY 8.54 ACRES.
5. DURING EROSION CONTROL PHASE OF SLOPE STABILIZATION, BATTLES WITH SILT FENCE BACKING SHALL BE REQUIRED TO ELIMINATE SEDIMENT TRANSFER INTO ADJACENT LANDSCAPES PROPERTY AND PUBLIC STREETS.
6. EXISTING STREAMBED CORRELATION SHALL BE PROTECTED FROM SLIDING/EROSION AND UNDISTURBED DURING THE INITIAL PHASE OF CONSTRUCTION. ONCE GRADING OF NEW CONVEYANCE CHANNEL IS COMPLETE, CHANNEL SHALL BE IMMEDIATELY STABILIZED BY SEEDING AND MULCHING. ADDITIONAL EROSION CONTROL MEASURES SHALL BE REQUIRED AS NEEDED OR AS ORDERED BY THE ENGINEER OR NCEM.
7. ALL DISTURBED AREAS SHALL BE PERMANENTLY STABILIZED WITH SEEDING/MULCH AND SEGMENT TRAP SHALL BE PROPERLY MAINTAINED. DESIGNED EROSION CONTROL MEASURES MUST REMAIN IN PLACE UNTIL STABILIZATION IS COMPLETE.
8. STORMWATER INSPECTION AND REPORTING WILL BE REQUIRED OF ALL EROSION CONTROL MEASURES IN ACCORDANCE WITH NCEM REGULATIONS. MAINTENANCE NOTES IDENTIFIED BY INSPECTIONS OR OTHER MEANS WILL BE ACCOMPLISHED BEFORE THE NEXT STORM EVENT IF POSSIBLE, BUT IN NO CASE MORE THAN SEVEN (7) DAYS AFTER THE EROSION IS IDENTIFIED.
9. SEGMENT TRAP WILL BE REQUIRED FROM SILT FENCES, ROCK BAT SCREENS, AND OTHER SEDIMENT CONTROLS AS NECESSARY, BUT AT LEAST WHEN THE DESIGN CAPACITY OF THE CONTROL HAS BEEN REDUCED BY 50%.
10. STABILIZATION MEASURES WILL BE INITIATED AS SOON AS PRACTICAL, IN PORTIONS OF THE SITE WHERE CONSTRUCTION ACTIVITIES HAVE TEMPORARILY OR PERMANENTLY CEASED, BUT IN NO CASE MORE THAN 14 DAYS AFTER THE CONSTRUCTION ACTIVITY IN THAT PORTION OF THE SITE HAS TEMPORARILY OR PERMANENTLY CEASED.

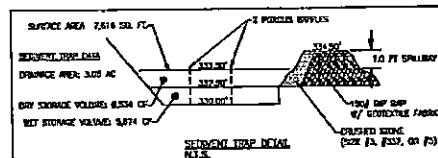

TEMPORARY CHANNEL EROSION NOTES:

1. NO SPILL PILES ARE TO BE DISCHARGED INTO BUFFER ZONE LOTS.
2. THE CONVEYANCE CHANNEL AND/OR BUFFER ZONE WILL BE PROTECTED WITH TWO ROWS OF SILT FENCE WITH BATTLE BACKING AT ALL TIMES.
3. ALL AREAS TO BE DISTURBED WITHIN THE 25' BUFFER ZONE WILL BE STABILIZED IMMEDIATELY UPON COMPLETION.
4. NO STEPS ARE TO BE REMOVED AND THE ORIGINAL AMOUNT OF CLEARING AND CHALKING SHALL BE PERFORMED WITHIN THE 25' BUFFER ZONE.
5. ANY STORMWATER NOT DRAINING TO THE PROPOSED SEDIMENT TRAP AND DRAINING TO EXISTING CHANNELS SHALL BE LIMITED TO UNDISTURBED AREAS AND EVERY ATTEMPT SHALL BE MADE TO ELIMINATE THE CHALKING OF STORMWATER TO ALLOW MINIMUM POSSIBLE LOSS OF CONCENTRATED OILS AND GREASES IN WETLANDS, FLOODPLAIN, VEGETATION, AND DIVERSION OF DISCHARGE.
6. THE BUFFER ZONE OF SILT FENCE SHALL BE A MINIMUM OF 5' FROM THE TOP BANK OF THE DRAINAGE CHANNEL.

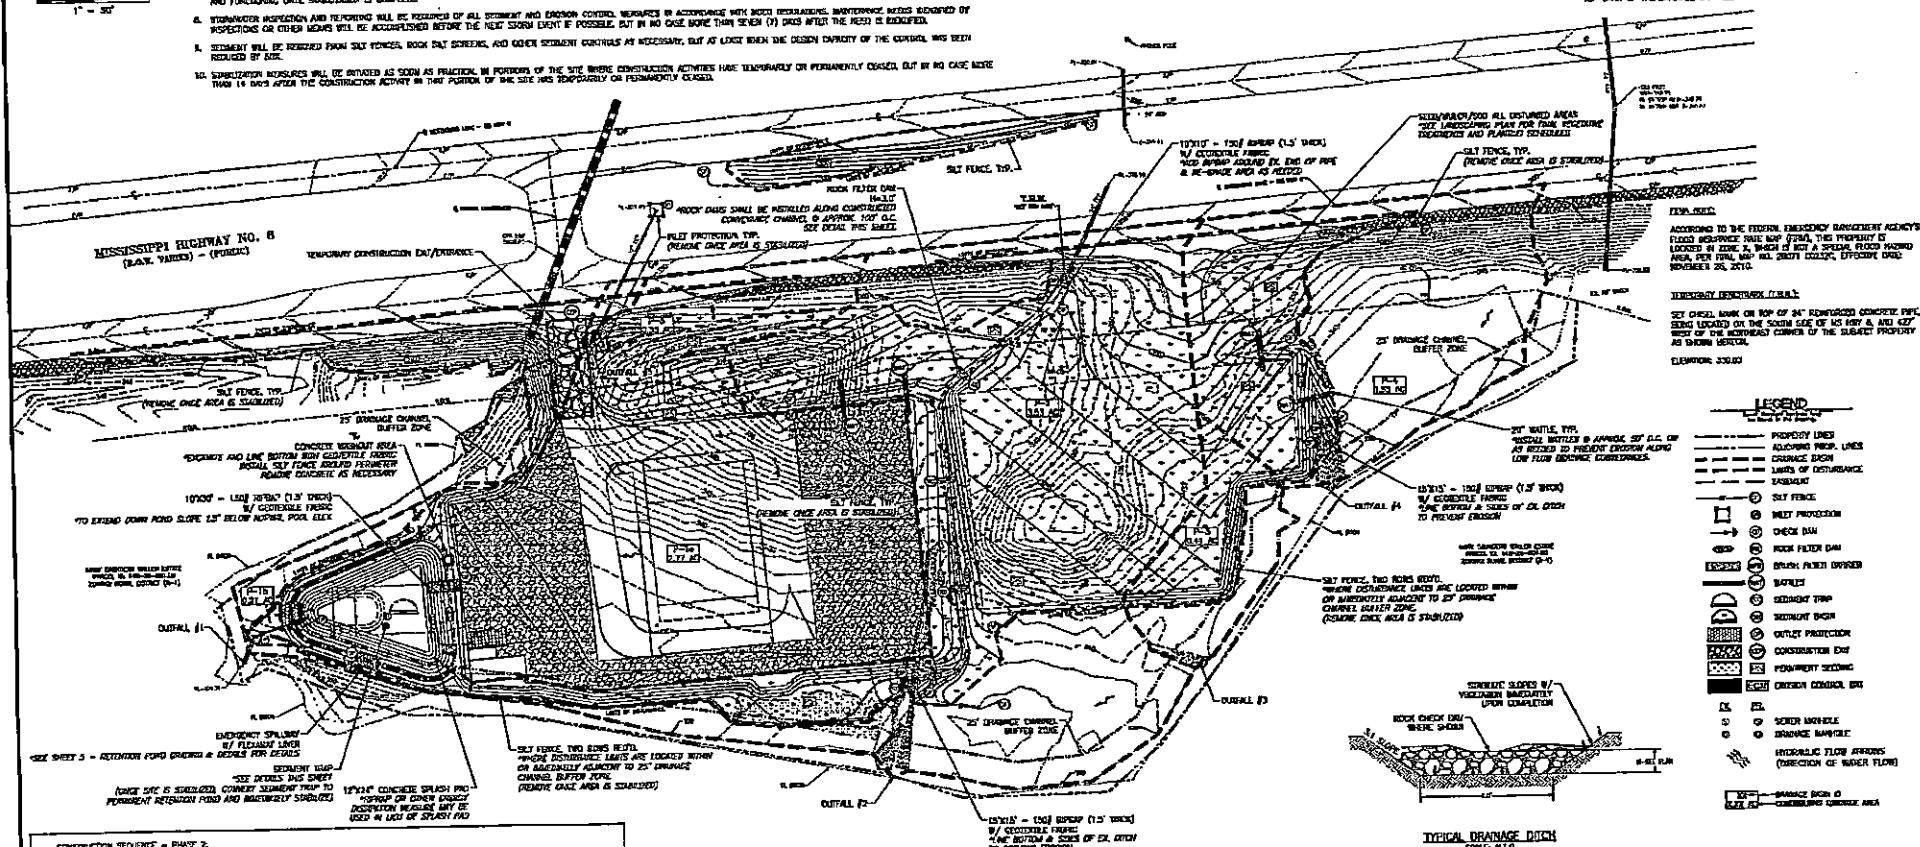




ELEVATION 320.00

LEGEND


- PROPERTY LINES
- ADJACENT PROP. LINES

- ### CONSTRUCTION REQUIREMENTS - PHASE 2
1. MAINTAIN ALL EROSION CONTROL MEASURES AS NECESSARY.
 2. BEGIN EROSION CONTROL ACTIVITIES AS SHOWN ON THESE PLANS, AND INSTALL ALL STORMWATER PIPING AND STRUCTURES.
 3. INSTALL ROCK CHECK DAMS AND BATTLE DITCH CHECKS AS SHOWN AND IMMEDIATELY FOLLOWING GRADING OF DRAINAGE CONVEYANCES.
 4. INSTALL RUST PROTECTION MEASURES WHERE SHOWN.
 5. INSTALL ALL UNDERGROUND UTILITIES, FERTILIZER, SEEDING, AND OTHER WATER-PROOFING TREATMENT SYSTEM AS PER UTILITY PLANS.
 6. BEGIN GRADING OF FILL AREAS. SILT FENCE SHALL BE INSTALLED BEHIND CURB AND AROUND AND AREAS WHERE SHOWN AND APPROVED.
 7. INSTALL CONCRETE STONE PILES, PILE STRENGTHS AND MONITOR CONTROLS AS NECESSARY UNTIL THE SITE IS STABILIZED.
 8. ALL DISTURBED AREAS SHALL BE PERMANENTLY STABILIZED WITH SEEDING/MULCH. ALL DESIGNED EROSION CONTROL MEASURES MUST REMAIN IN PLACE UNTIL STABILIZATION IS COMPLETE.
 9. THE SEGMENT TRAP SHALL BE CONVEYED TO THE PERMANENT RETENTION POND ONCE SITE HAS BEEN STABILIZED DURING THE PROCESS OF CONVEYING THE SEDIMENT TO THE PERMANENT RETENTION POND. ALL SLOPES ON THE RETENTION POND SHALL BE IMMEDIATELY STABILIZED.
 10. REMOVE ANY TEMPORARY CONTROL MEASURES NOT NEEDED.
 11. DUST SHALL BE CONTINUED DURING CONSTRUCTION BY APPROPRIATE USE OF WATER.

MAINTENANCE REQUIREMENTS


REVISION		APPROVAL		DIVISION OF ENGINEERING	
ITEM NO.	DESCRIPTION OF CHANGE	DATE	DATE	EROSION CONTROL - PHASE 2	
1	ADDITIONAL EROSION CONTROL MEASURES			LAFAYETTE COUNTY, MS	
THOMPSON MACHINERY SITE PLAN OWNER: THOMPSON MACHINERY ENGINEER: ENGINEERING & ASSOCIATES, LLC				SURVEY: OLIVER SURVEYING DESIGN BY: J. GARDNER, P.E. DESIGN DATE: 2/8/2021 PROJECT NO.: 1000-30 BOOK: 1 SCALE: 1" = 30'	

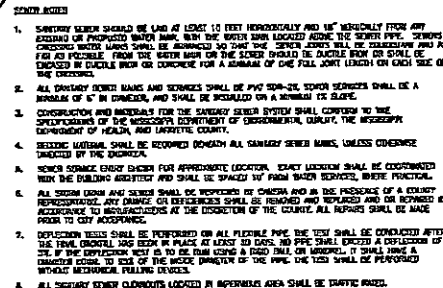

REVISION		
ITEM NO.	DESCRIPTION OF CHANGE	APPROVAL DATE
1	REVISION 1: EXCESS DATA REMOVED	

THOMPSON MACHINERY ST


OWNER: THOMPSON MACHINERY ST
 FORGEHEAD COMPANY, 41000000




DIVISION OF ENGINEERING
UTILITY PLAN
LAFAYETTE COUNTY, MS


SURVY: CLAR SURVEYING	DATE: 4/14/2020	PROJECT NO.: 1001-JS
DESIGN BY: J. GRABERT, P.E.	DATE: 2/2/2021	ROOM:
DESK BY: J. GRABERT, P.E.	DATE: 2/2/2021	SCALE: 1" = 40'

OTHER THOMPSON MACHINERY
ENGINEERS COMPANY INC & ASSOCIATES, LLC

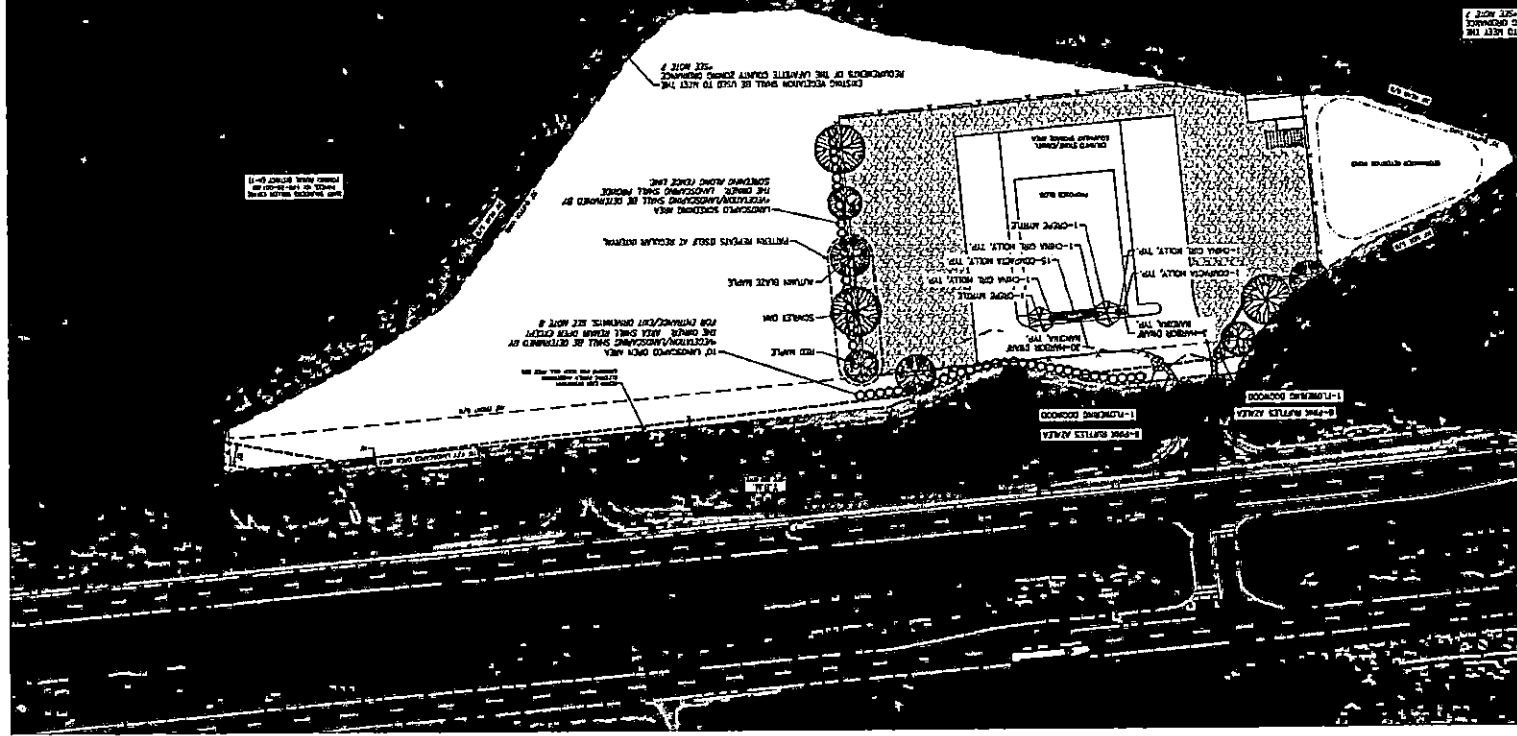


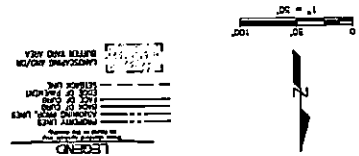


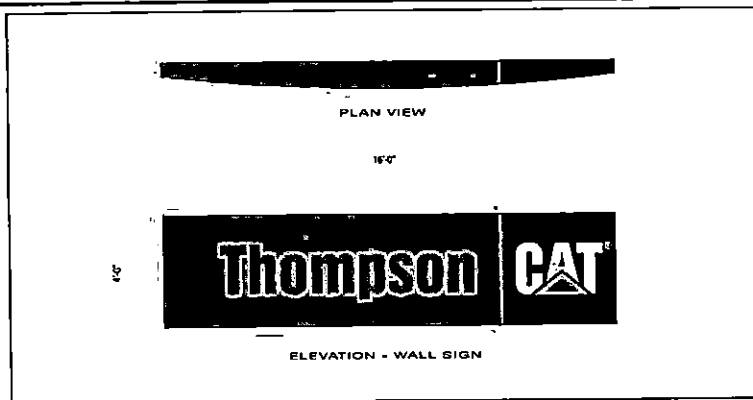


WALL MOUNTED SIGN - MOUNTED TO FRONT OF BUILDING
N.T.S.



4x16 Wall Sign
not to scale

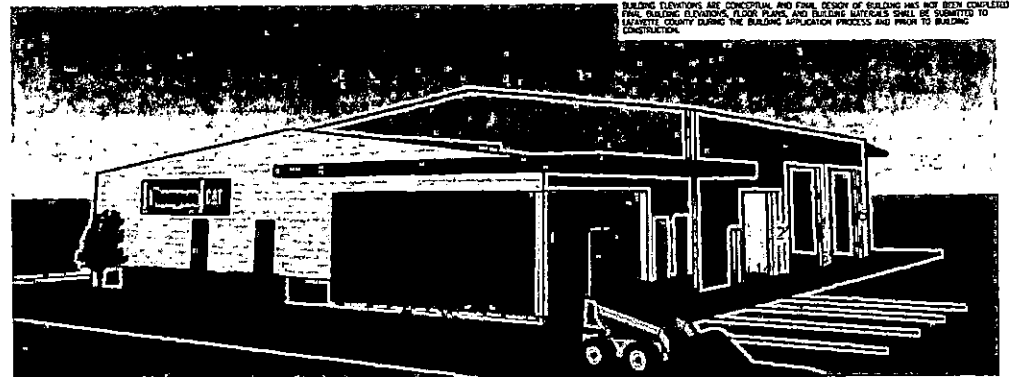

WALL MOUNTED SIGN LOCATION (CONCEPTUAL VIEW)
N.T.S.

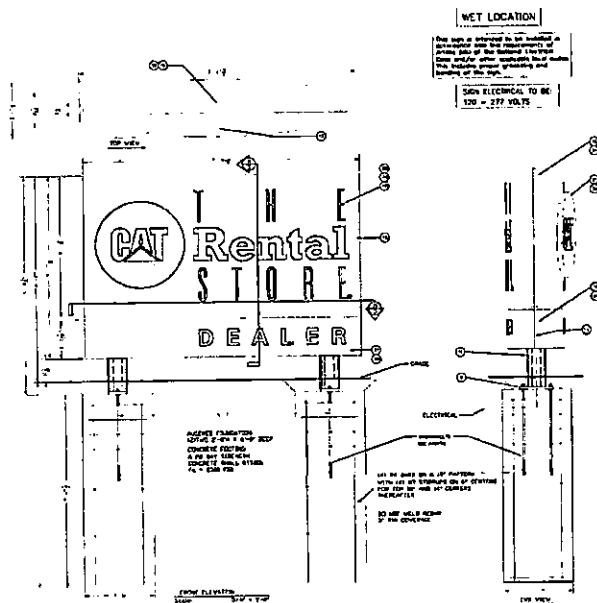


MONUMENT SIGN (DETAIL)
N.T.S.




CAT CRS 5x8 @ 6'0" OAH
(40 sqft)

MONUMENT SIGN (CONCEPTUAL VIEW)
N.T.S.

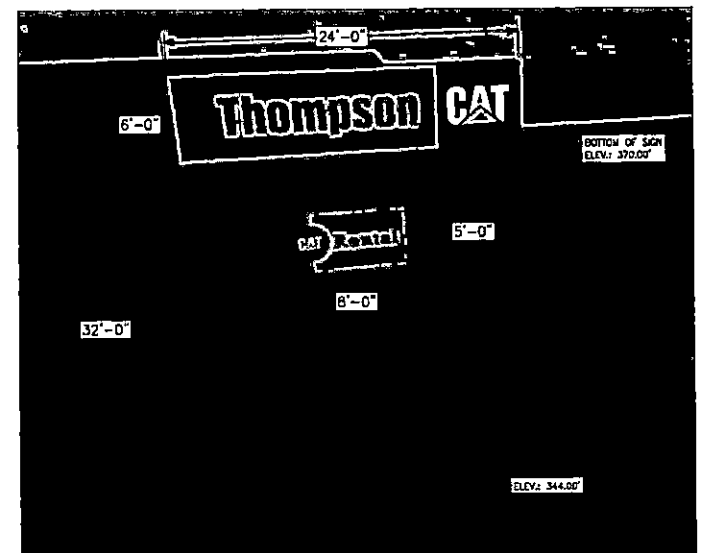

DUAL POLE SIGN (CONCEPTUAL VIEW)
N.T.S.

REVISION	APPROVAL
ITEM NO.	DATE
1	
2	
3	
4	
5	
6	
7	
8	
9	
10	

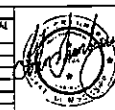


DIVISION OF ENGINEERING
SIGN DETAILS
LAFAYETTE COUNTY, MS

SUPPLIER: GILBERT SURVEYING
DESIGN BY: J. CRUMMETT, P.E.
DRAWN BY: J. CRUMMETT, P.E.
DATE: 4/15/2020
DATE: 2/8/2021
DATE: 2/8/2021
PROJECT NO: 1000-30
BOOK:
SCALE: N.T.S.

THOMPSON MACHINERY SITE PLAN
OWNER: THOMPSON MACHINERY
ENGINEER: CRUMMETT & ASSOCIATES, LLC

BUILDING ELEVATIONS ARE CONCEPTUAL AND FINAL DESIGN OF BUILDING HAS NOT BEEN COMPLETED.
FINAL BUILDING ELEVATIONS, FLOOR PLANS, AND BUILDING MATERIALS SHALL BE SUBMITTED TO
LAFAYETTE COUNTY DURING THE BUILDING APPLICATION PROCESS AND PRIOR TO BUILDING
CONSTRUCTION.

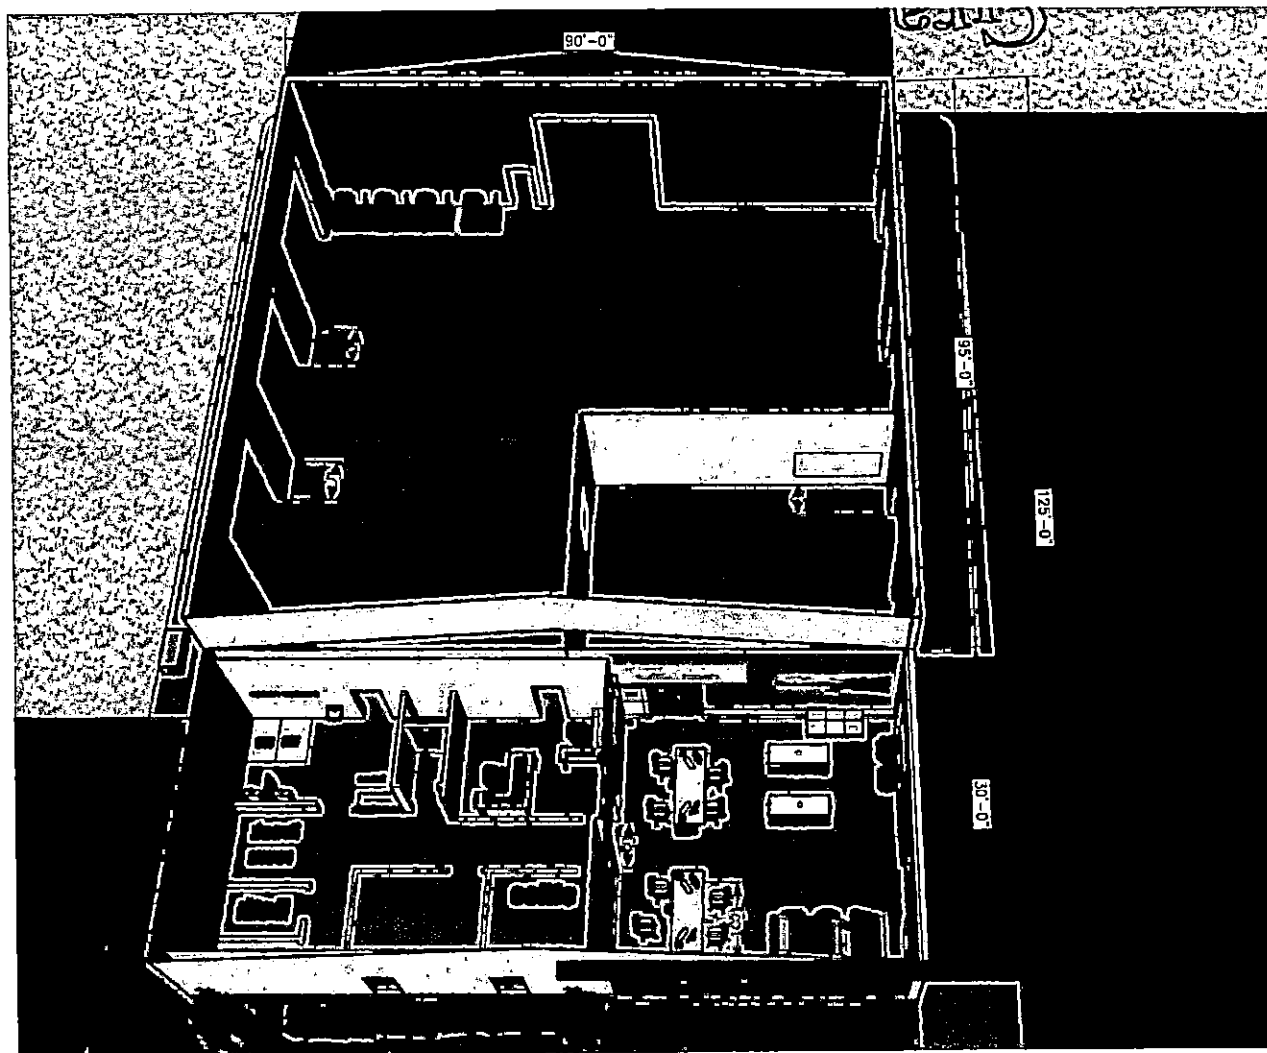


CONCEPTUAL FLOOR PLAN
N.T.S.

REVISION		
ITEM NO.	DESCRIPTION OF CHANGE	APPROVAL DATE
1	BUILDING & STORAGE AREA REVISION	

THOMPSON MACHINERY SITE PLAN


OWNER: THOMPSON MACHINERY
ENGINEER: CHANDLER & ASSOCIATES, LLC

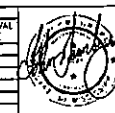


DIVISION OF ENGINEERING
CONCEPTUAL FLOOR PLAN
LAFAYETTE COUNTY, MS

SURVEY: OLAM SURVEYING DATE: 6/10/2020 PROJECT NO.: 10000-25
DESIGN BY: J. CHANDLER, P.E. DATE: 2/6/2021 BOOK: A.T.S.
DRAWN BY: J. CHANDLER, P.E. DATE: 2/6/2021 SCALE: A.T.S.

BUILDING ELEVATIONS ARE CONCEPTUAL AND FINAL DESIGN OF BUILDING HAS NOT BEEN COMPLETED. FINAL BUILDING ELEVATIONS, FLOOR PLANS, AND BUILDING MATERIALS SHALL BE SUBMITTED TO LAFAYETTE COUNTY DURING THE BUILDING APPLICATION PROCESS AND PRIOR TO BUILDING CONSTRUCTION.

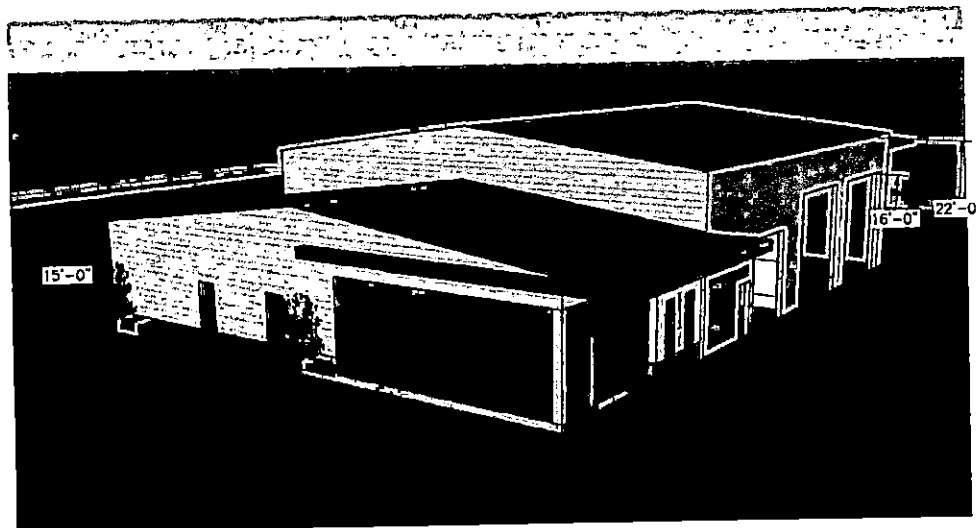


CONCEPTUAL BUILDING ELEVATION - NORTHWEST VIEW
N.T.S.

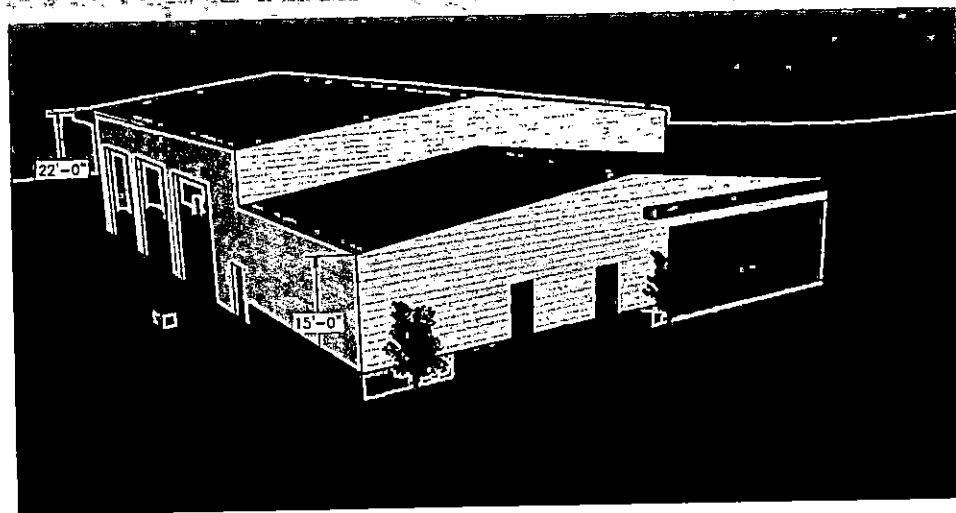


CONCEPTUAL BUILDING ELEVATION - NORTHEAST VIEW
N.T.S.

REVISION			APPROVAL		DIVISION OF ENGINEERING	
ITEM NO.	DESCRIPTION OF CHANGE	DATE	DATE	CONCEPTUAL ELEVATION		
1	BUILDING & SITE AREA REVISION			LAFAYETTE COUNTY, MS		
THOMPSON MACHINERY SITE PLAN				PROJECT NO.: 1000-35		
OWNER: THOMPSON MACHINERY				DATE: 4/18/2020		
ENGINEER: CHAMBERLAIN & ASSOCIATES, LLC				DATE: 2/8/2021		
				SCALE: A1/3		

BUILDING ELEVATIONS ARE CONCEPTUAL AND FINAL DESIGN OF BUILDING HAS NOT BEEN COMPLETED.
FINAL BUILDING ELEVATIONS, FLOOR PLANS, AND BUILDING MATERIALS SHALL BE SUBMITTED TO
LAFAYETTE COUNTY DURING THE BUILDING APPLICATION PROCESS AND PRIOR TO BUILDING
CONSTRUCTION.

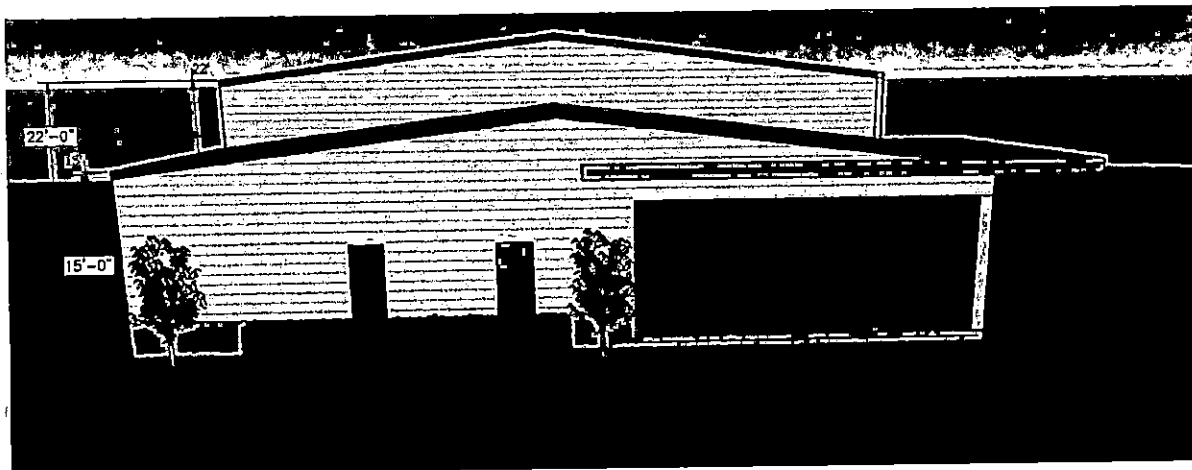

CONCEPTUAL BUILDING ELEVATION - NORTH VIEW (FRONT OF BUILDING)
N.T.S.

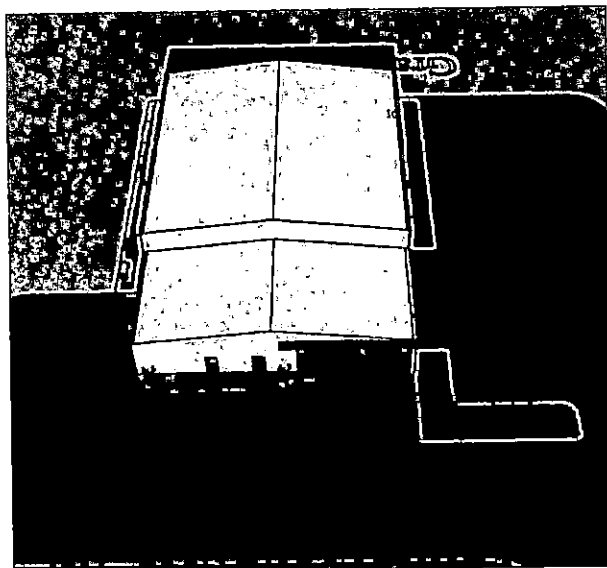

CONCEPTUAL BUILDING ELEVATION - NORTH VIEW (FLY-OVER VIEW)
N.T.S.

REVISION			APPROVAL		DIVISION OF ENGINEERING CONCEPTUAL ELEVATION LAFAYETTE COUNTY, MS
ITEM NO.	DESCRIPTION OF CHANGE	DATE	DATE	DATE	
1A	NAME & PHONE NO. OWNER				SURVEYOR: CELIAH SURVEYING DESIGN BY: J. GRANOWITZ, P.E. DRAWN BY: J. GRANOWITZ, P.E. DATE: 4/15/2020 DATE: 2/2/2021 DATE: 2/2/2021 PROJECT NO.: 1000-20 BOON SCALE: ALL'S
THOMPSON MACHINERY SITE PLAN					
OWNER: THOMPSON MACHINERY ENGINEER: GRANOWITZ & ASSOCIATES, LLC					