


Section 22, Township 1 South, Range 1, East.

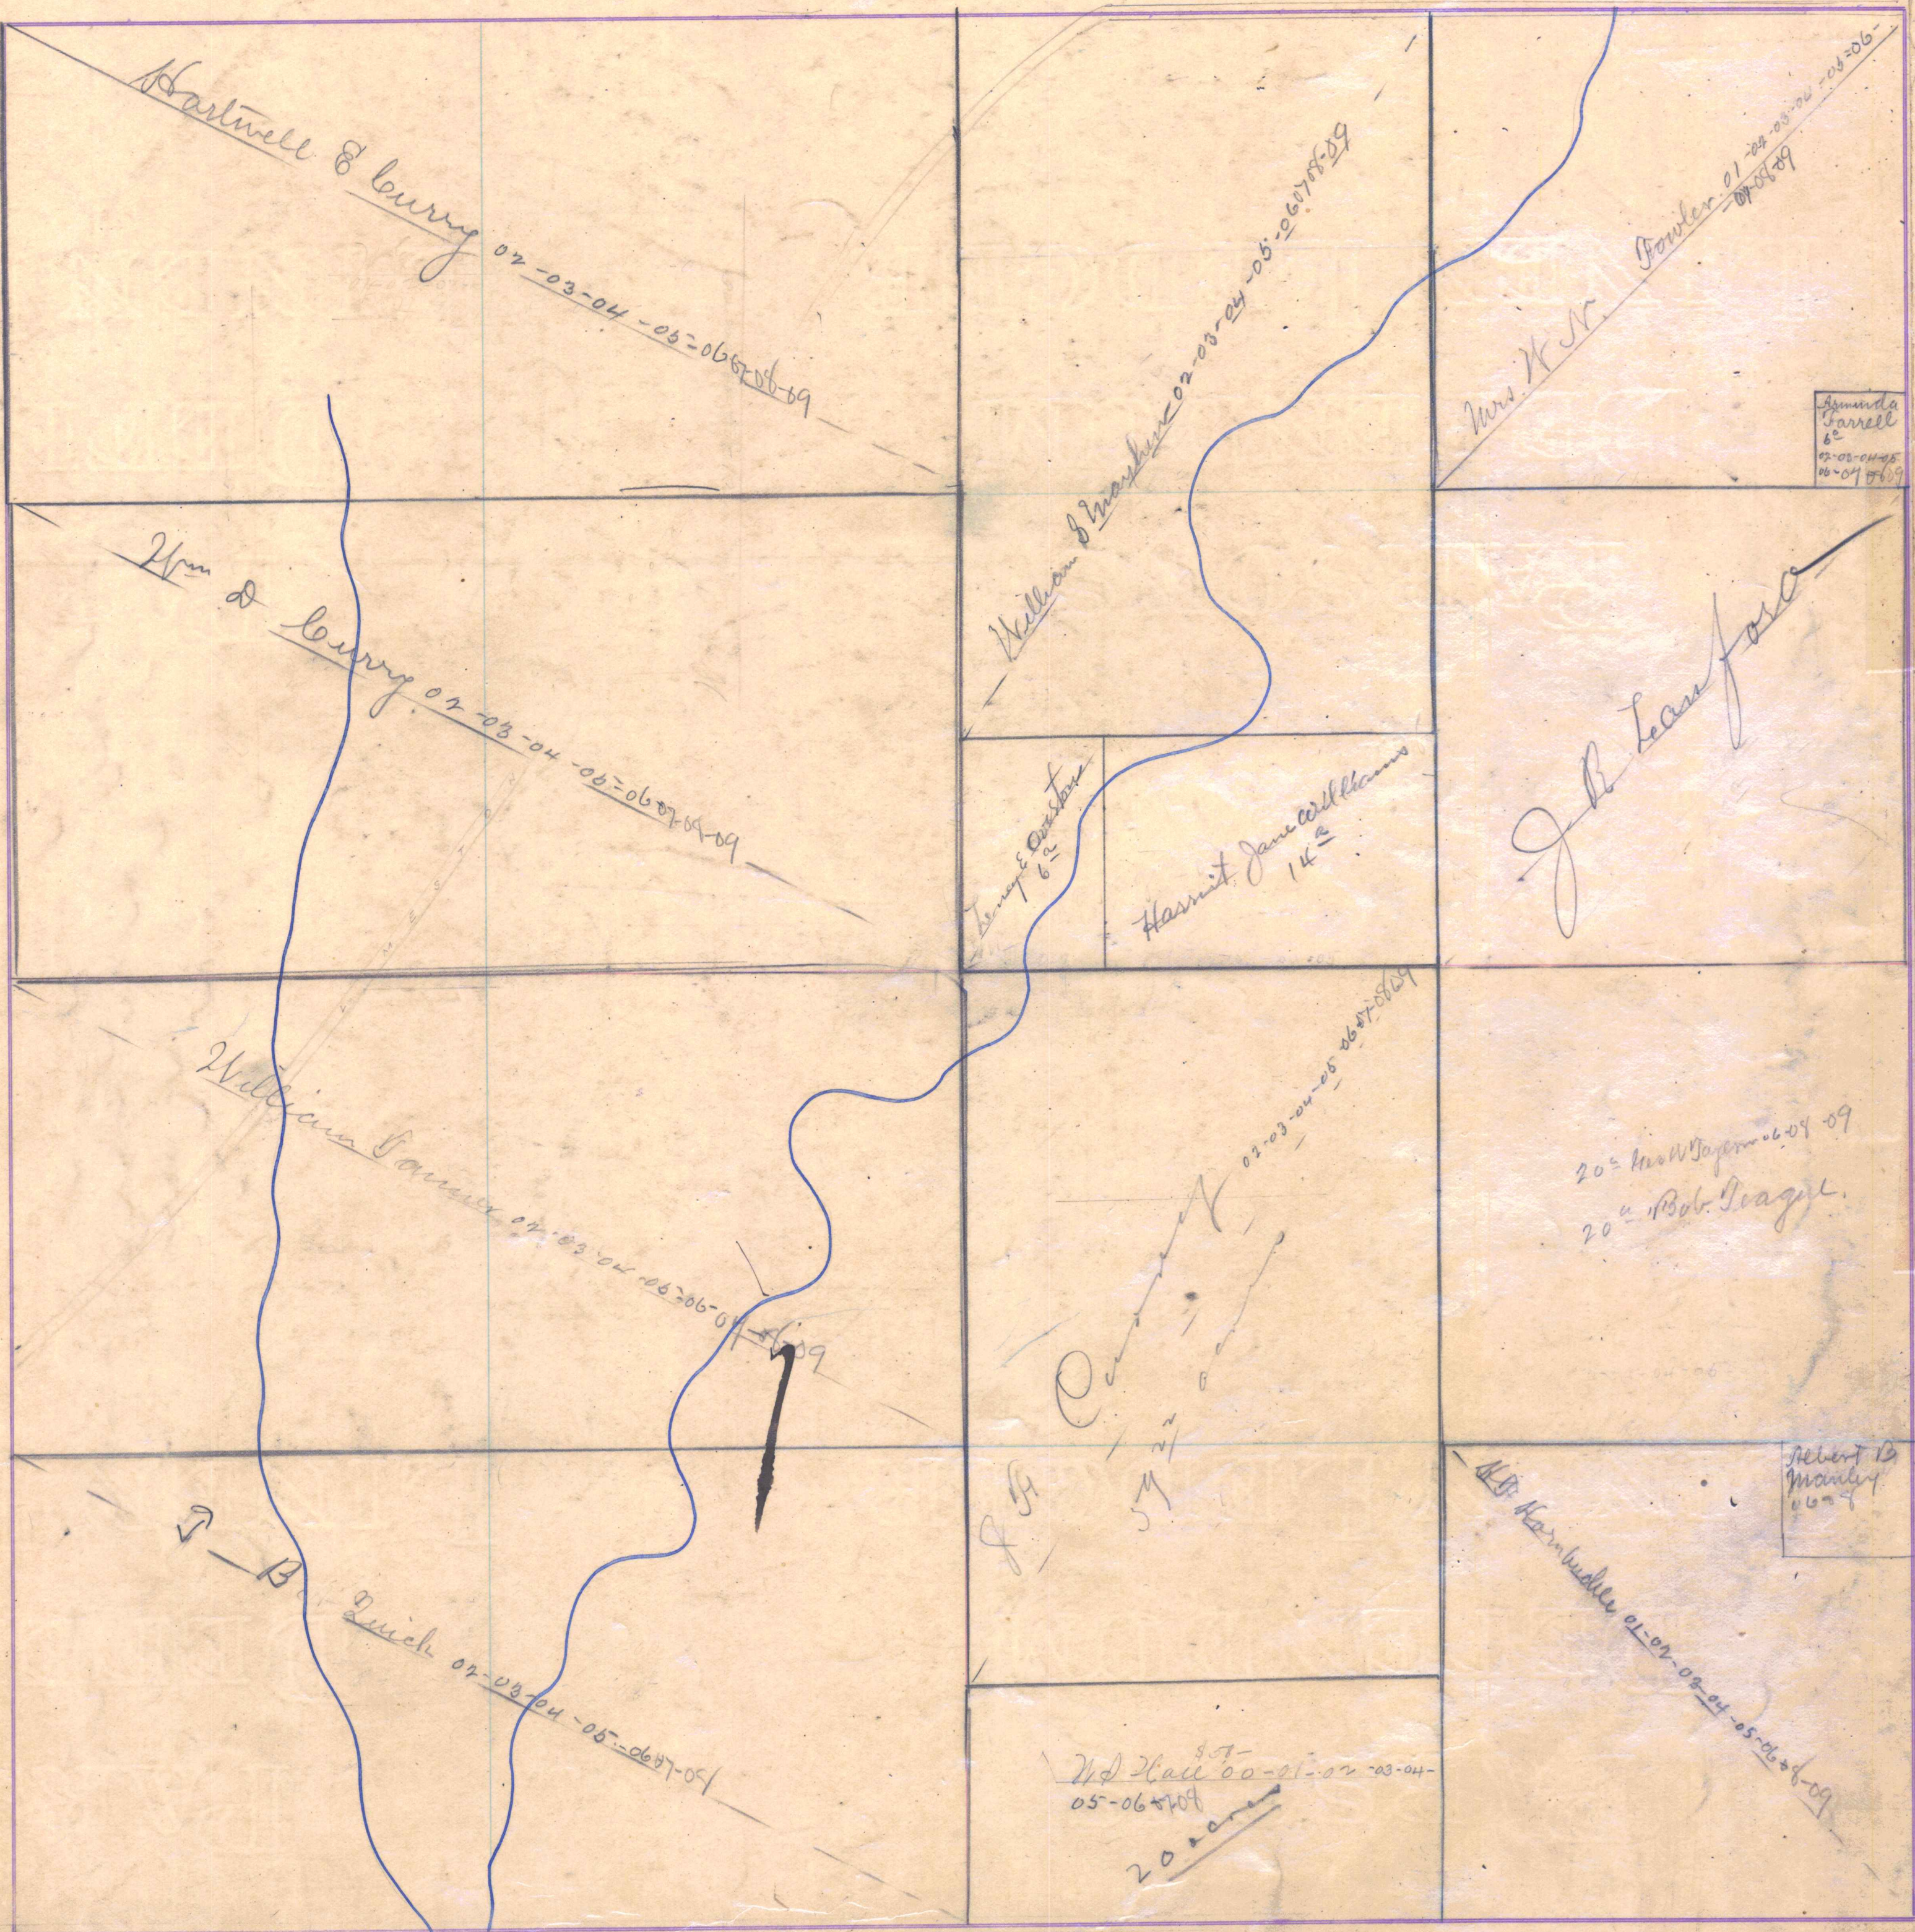

Hartwell & Lurry  
07-03-04-05-06-07-08-09

William & Mary Ann  
02-03-04-05-06-07-08-09

Mrs. W. M. Fowler  
10-20-30-40-50-60-70-80-90

Aminda Farrell  
02-03-04-05-06-07-08-09

Wm & Lurry  
07-03-04-05-06-07-08-09

Tempe & Austin  
6-2

Harmitt James Williams  
14-2

J. B. Learford

William Sawyer  
07-03-04-05-06-07-08-09

02-03-04-05-06-07-08-09

20<sup>th</sup> Mrs. W. J. J. 06-07-08-09  
20<sup>th</sup> Bob. Peagle

H. J. Quirk  
07-03-04-05-06-07-08-09

W. D. Hall  
05-06-07-08-09

Albert B. Manley  
06-07-08-09

W. B. Humboldt  
01-02-03-04-05-06-07-08-09