

SECTION

21

TOWNSHIP


3

RANGE

1W

FORM 1-S.T.C.—ROBERTS & SON, BIRMINGHAM

MUNICIPALITY - City of HSV

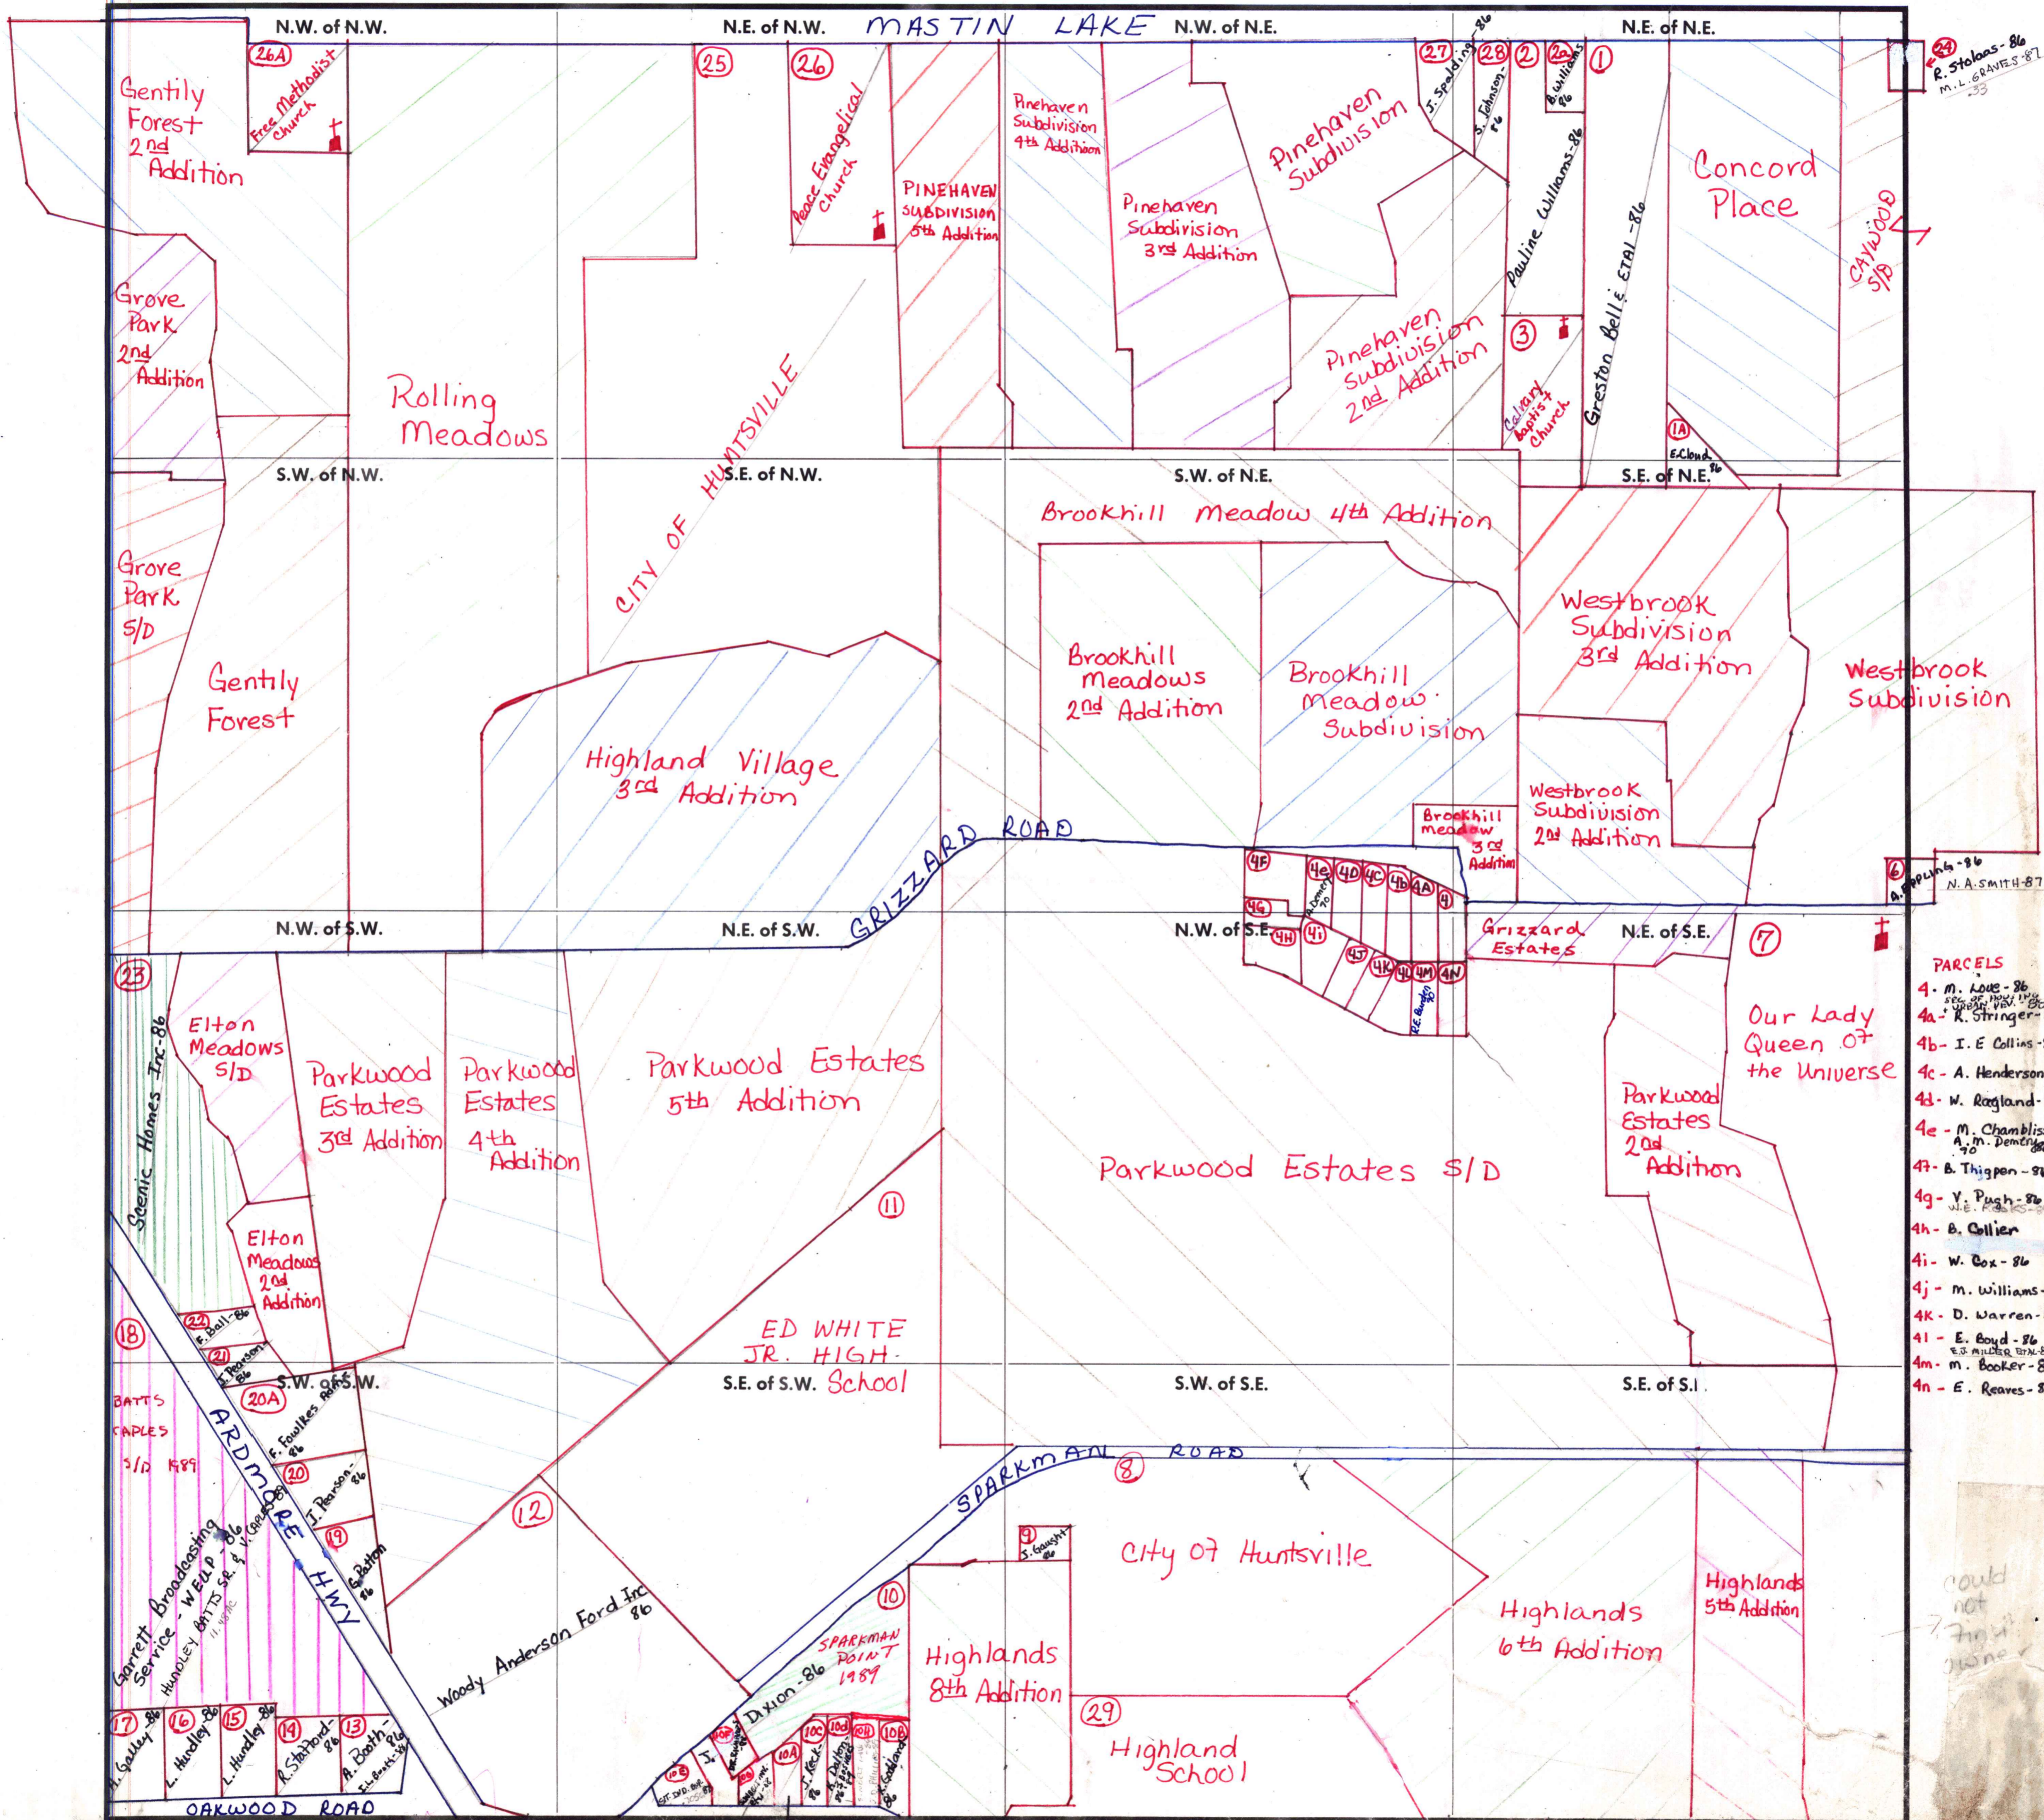

R. Stollans - 86
M.L. GRAVES - 87

N.A. SMITH - 87

- PARCELS
- 4 - M. Love - 86
 - 4a - R. Stringer - 86
 - 4b - I. E. Collins - 86
 - 4c - A. Henderson - 86
 - 4d - W. Ragland - 86
 - 4e - M. Chambliss - 86
 - 4f - B. Thigpen - 86
 - 4g - Y. Pugh - 86
 - 4h - B. Collier
 - 4i - W. Cox - 86
 - 4j - M. Williams - 86
 - 4k - D. Warren - 86
 - 4l - E. Boyd - 86
 - 4m - M. Booker - 86
 - 4n - E. Reeves - 86

could not find owner

COUNTY MADISON

Scale - 1 inch = 300 Ft.

M. Weaver - 86
S.K. Nunley - 90