

SECTION

15

TOWNSHIP


mun 02 - City of HSV

4

RANGE

1W

FORM 1-S.T.C.—ROBERTS & SON, BIRMINGHAM

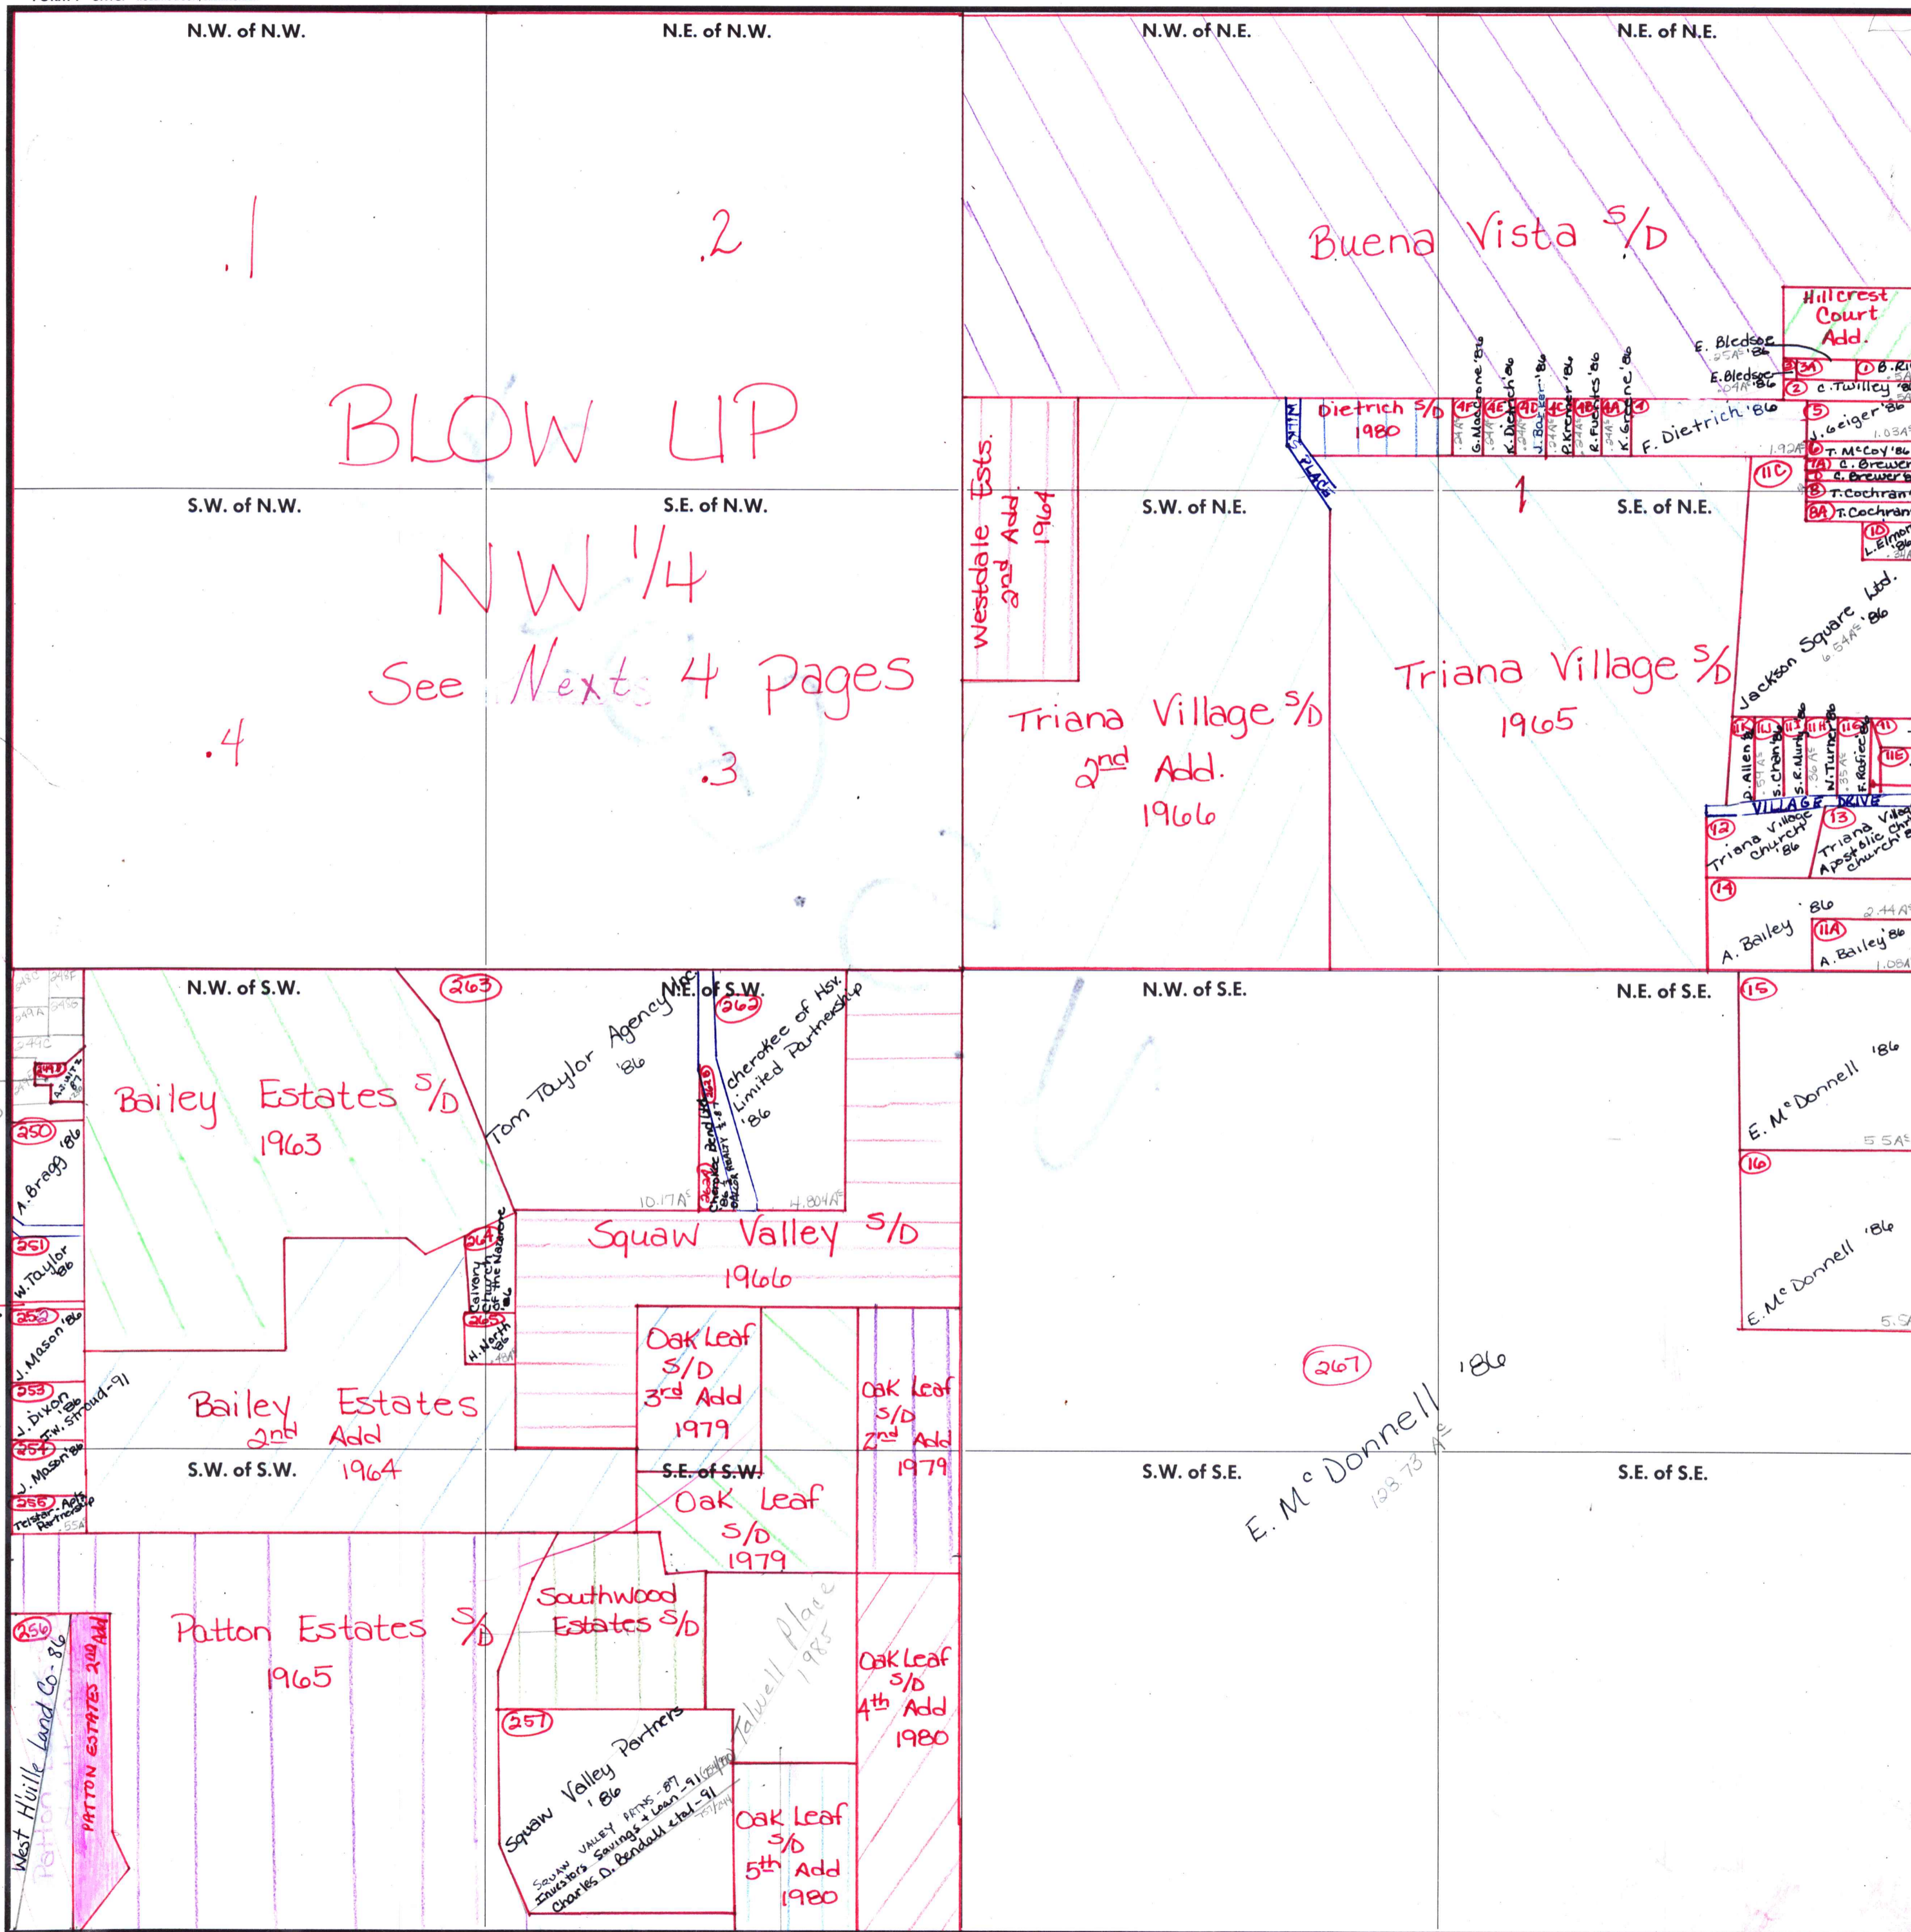

BLOW UP

NW 1/4
See Next 4 Pages

Buena Vista S/D

Triana Village S/D
2nd Add.
1966

Triana Village S/D
1965

Bailey Estates S/D
1963

Squaw Valley S/D
1966

Bailey Estates
2nd Add.
1964

Patton Estates S/D
1965

Southwood
Estates S/D

Oak Leaf
S/D
3rd Add.
1979

Oak Leaf
S/D
2nd Add.
1979

Oak Leaf
S/D
1979

Oak Leaf
S/D
4th Add.
1980

Oak Leaf
S/D
5th Add.
1980

E. M. c. Donnell
186