

SECTION

9

TOWNSHIP


4

RANGE

2W

FORM 1—S.T.C.—ROBERTS & SON, BIRMINGHAM

ALL ACRES CARRIED ON RESUB OF LOT 2 Hughes Rd. S/D 1970 4-2W-9-L

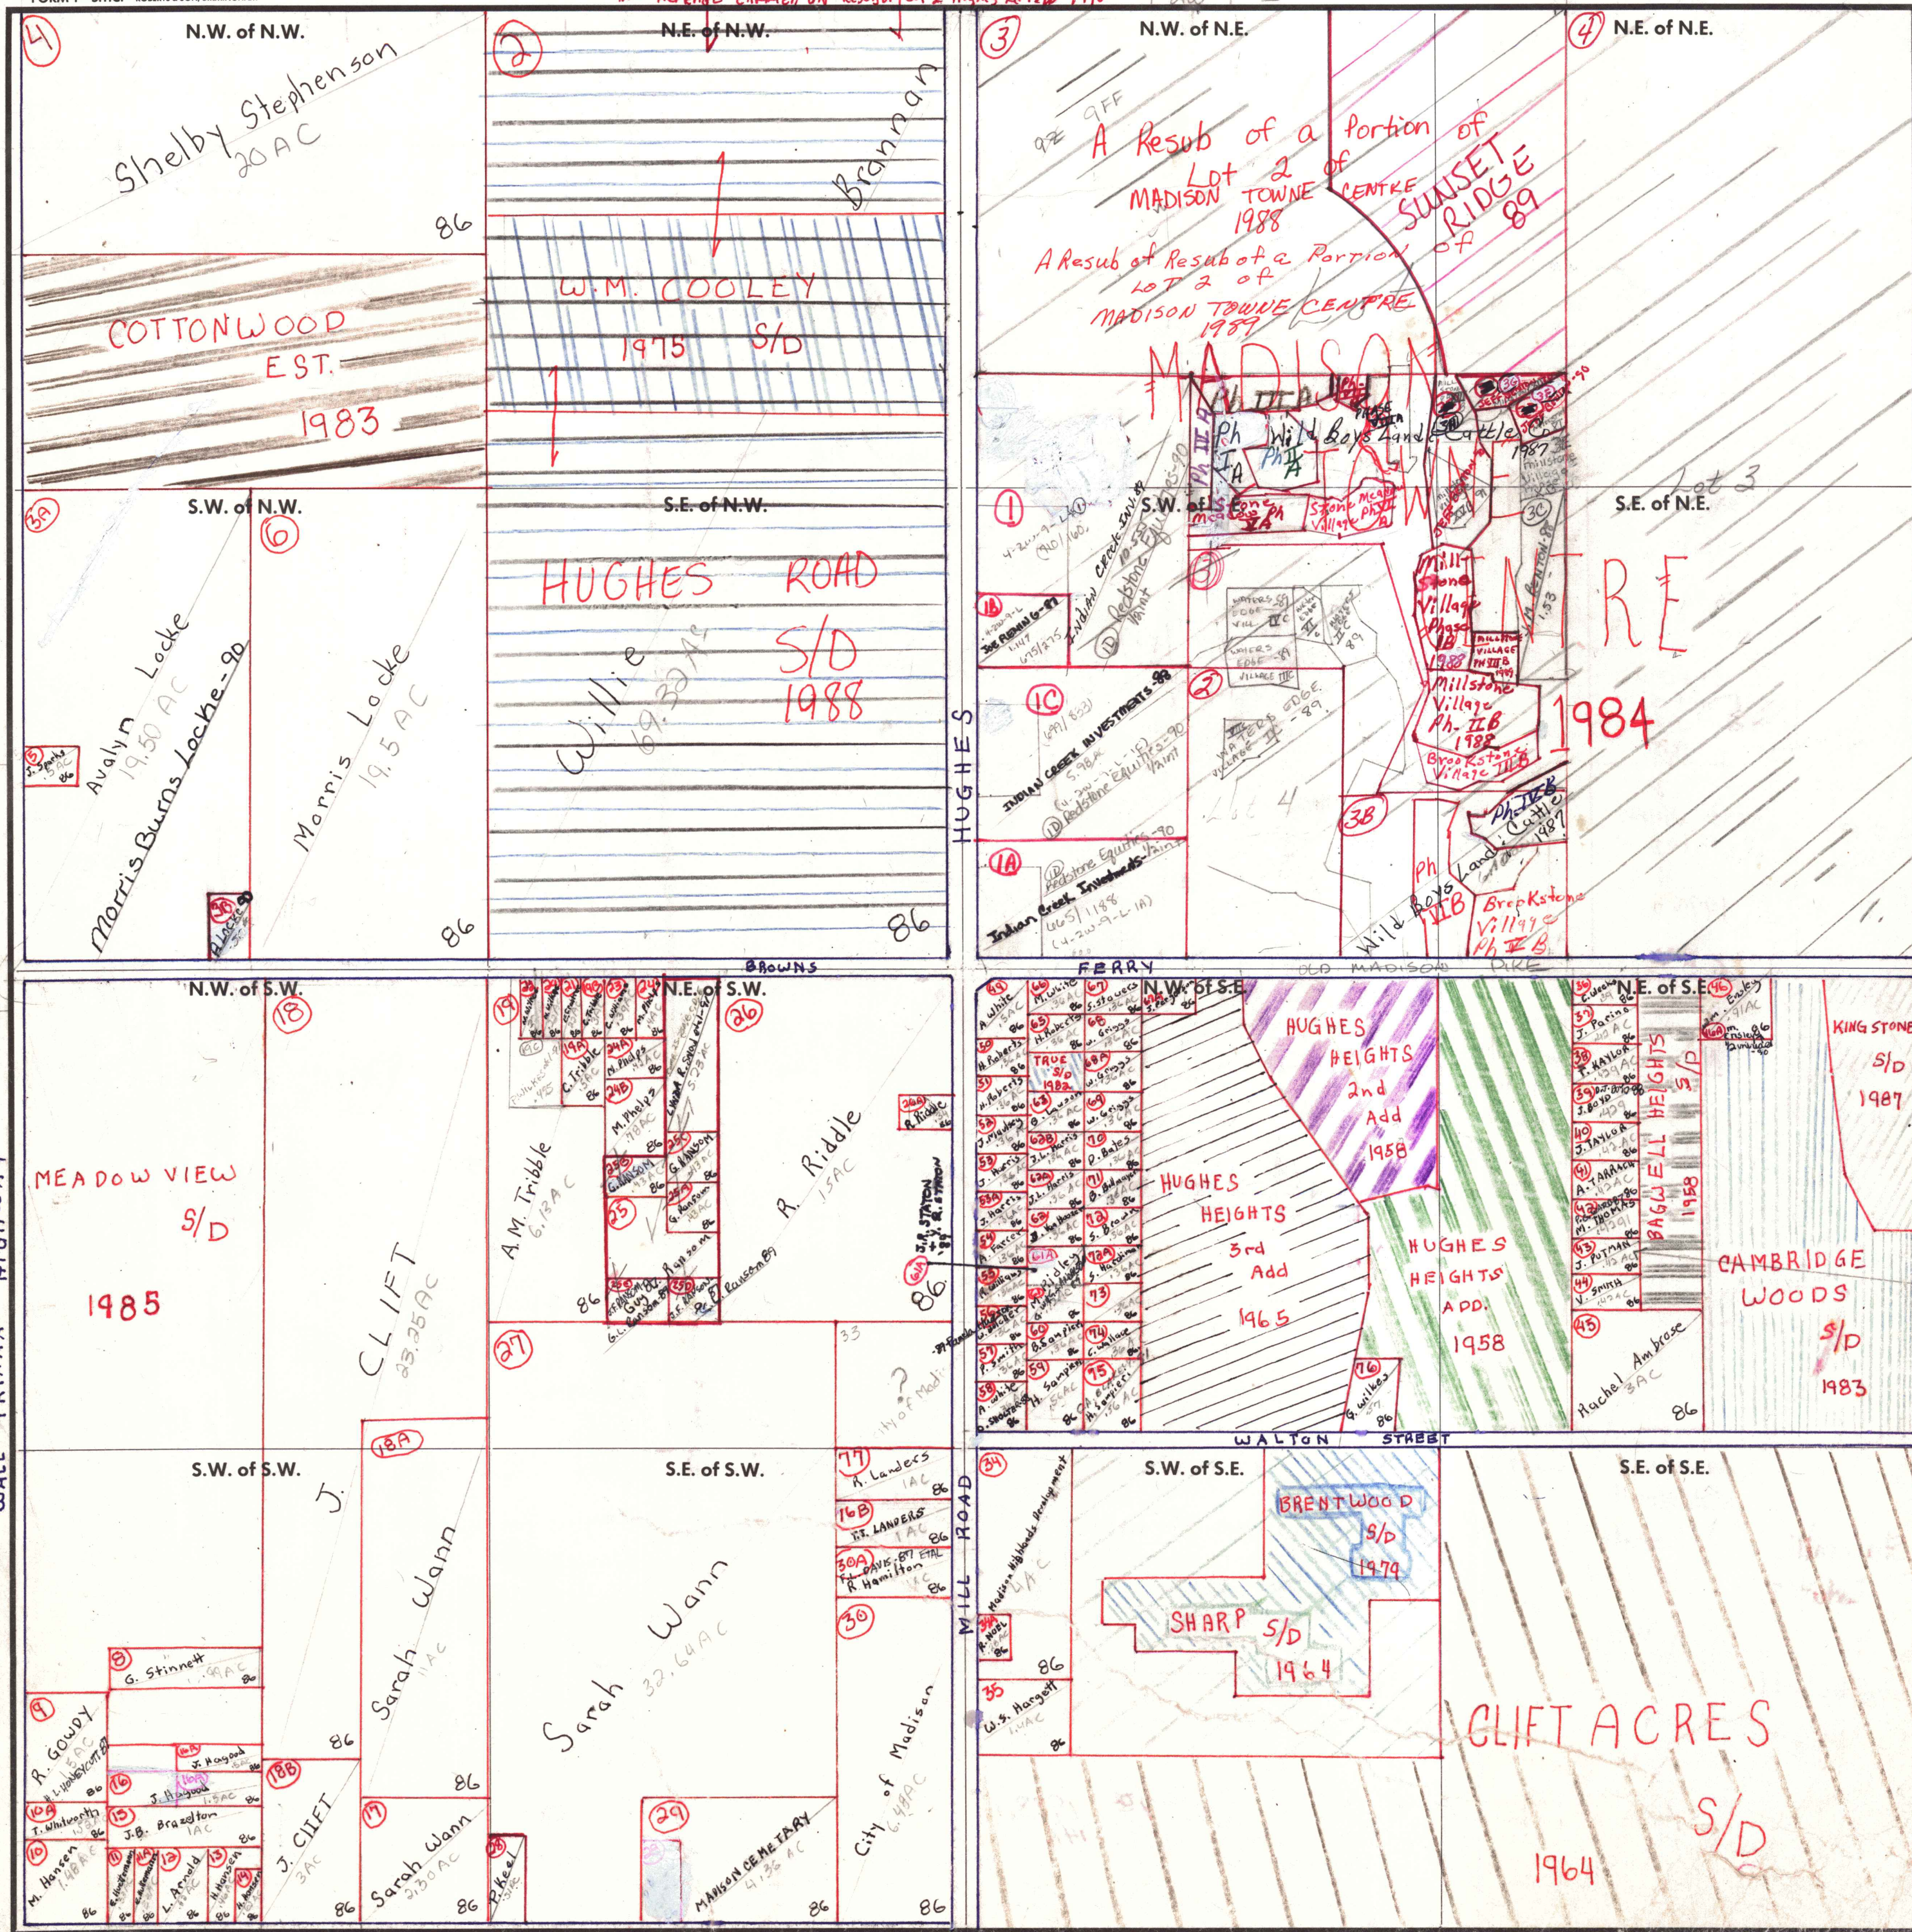

COUNTY MADISON

Scale — 1 inch = 300 Ft.

Stone Meadow Village Ph. I A 1988

Stone Meadow Village Ph. III A 1988

Stone Meadow Village Ph. II A 1988

Stone Meadow Village Ph. IV A 1988

Brookstone Village Ph. I B 1988

Brookstone Village Ph. II B 1988

Stone Meadow Village Ph. I A 1989

49 MICHAEL WHITE 1987

41 James Albee 1987

40 R. McNEAL 1987

43 GARY G. CLAMPITT 1987

55 Ann Williams 1987

679 Tawa Ferguson 1987

62 W. Harris 1987

68 Sam Duff 1987

69 S. Duff 1987

74 R. M. Walters 1987