


FORM 1-S.T.C.-CURRIE SYSTEMS, INC.

MUNDI-MADISON CO / MUN 02-HSV CITY

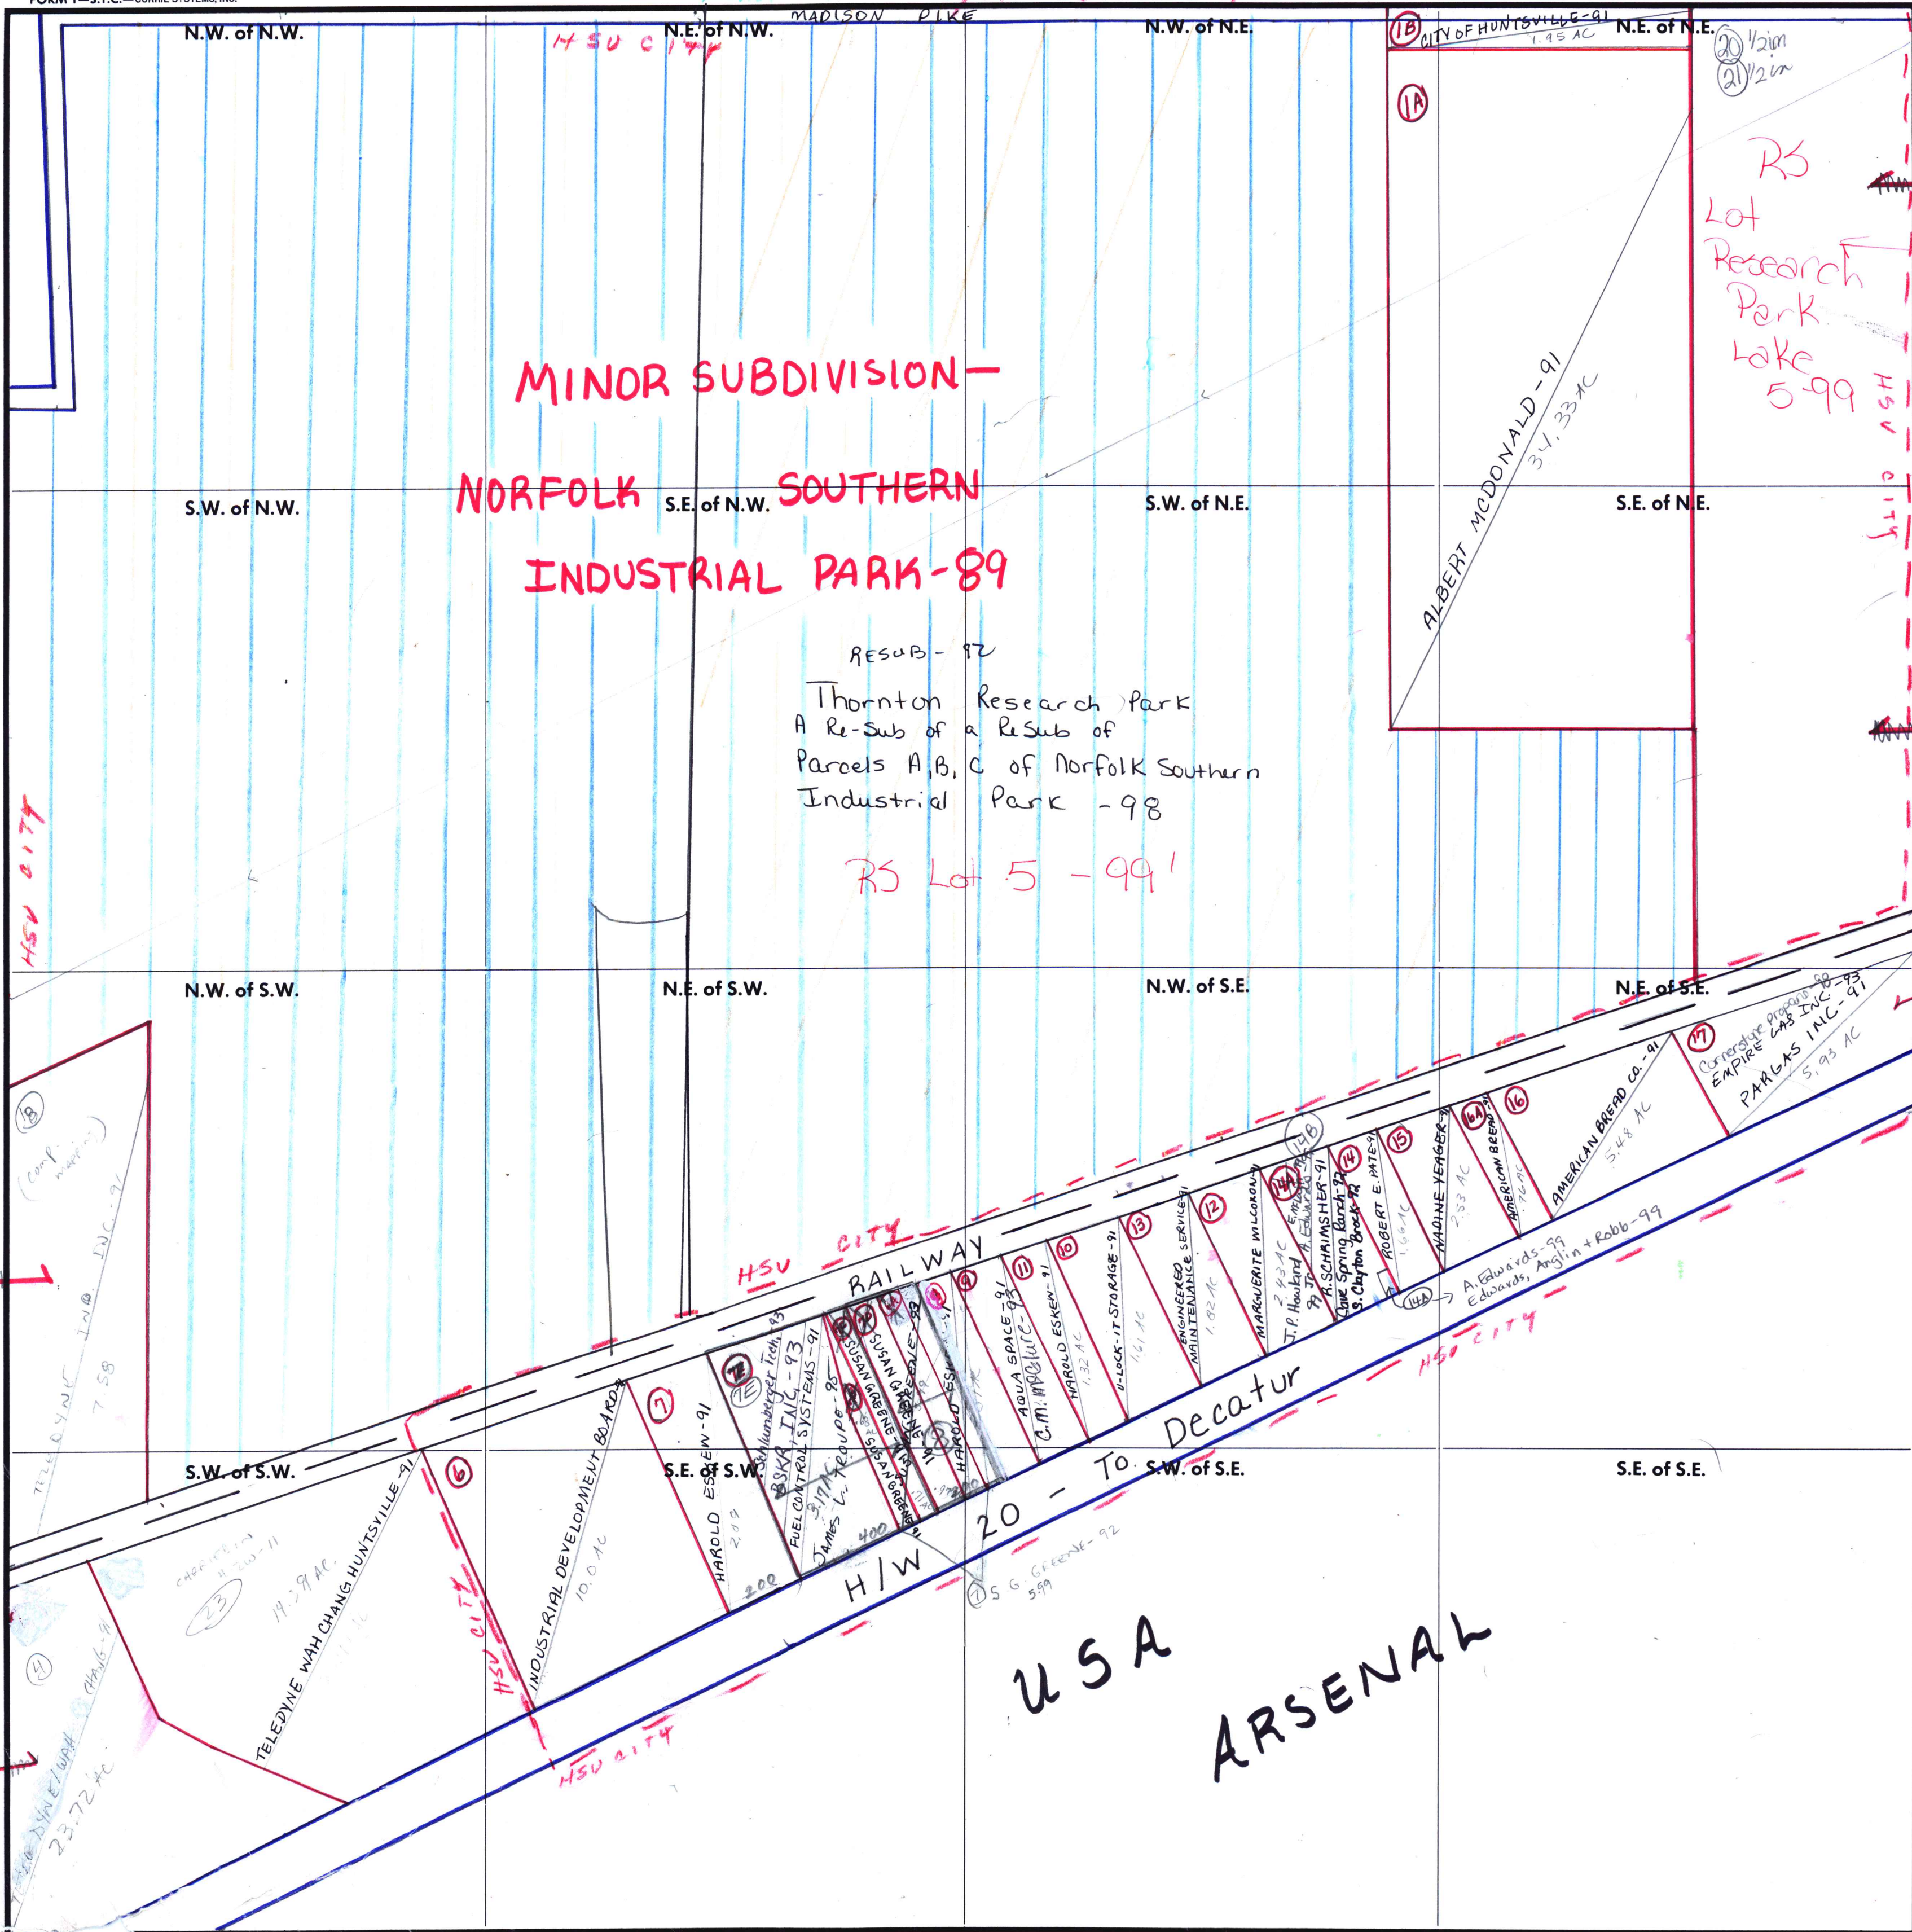

MINOR SUBDIVISION -

NORFOLK SOUTHERN INDUSTRIAL PARK-89

RESUB- 82
Thornton Research Park
A Re-Sub of a Re-Sub of
Parcels A, B, C of Norfolk Southern
Industrial Park - 98

RS Lot 5 - 991

USA ARSENAL

RS
Lot
Research
Park
Lake
5-99

Carried in
4-2w-7
1w

Carried in
4-2w-11

S.W. of S.W.

S.E. of S.W.

S.W. of S.E.

S.E. of S.E.

N.W. of S.W.

N.E. of S.W.

N.W. of S.E.

N.E. of S.E.

S.W. of N.W.

S.E. of N.W.

S.W. of N.E.

S.E. of N.E.

N.W. of N.W.

N.E. of N.W.

N.W. of N.E.

N.E. of N.E.

Scale - 1 inch = 300 Ft.

COUNTY MADISON

Unplatable

14