

SECTION

21

TOWNSHIP

5

RANGE

2W


FORM 1—S.T.C.—CURRIE SYSTEMS, INC.

① E.L. WASHINGTON '91
OVERLAPS WITH 60

② A.M. EVERSON '91
OVERLAPS WITH 3

11/11/02 - HSY CITY / 11/11/03 - TRIANA CITY

11/11/02 - HSY CITY / 11/11/03 - TRIANA CITY

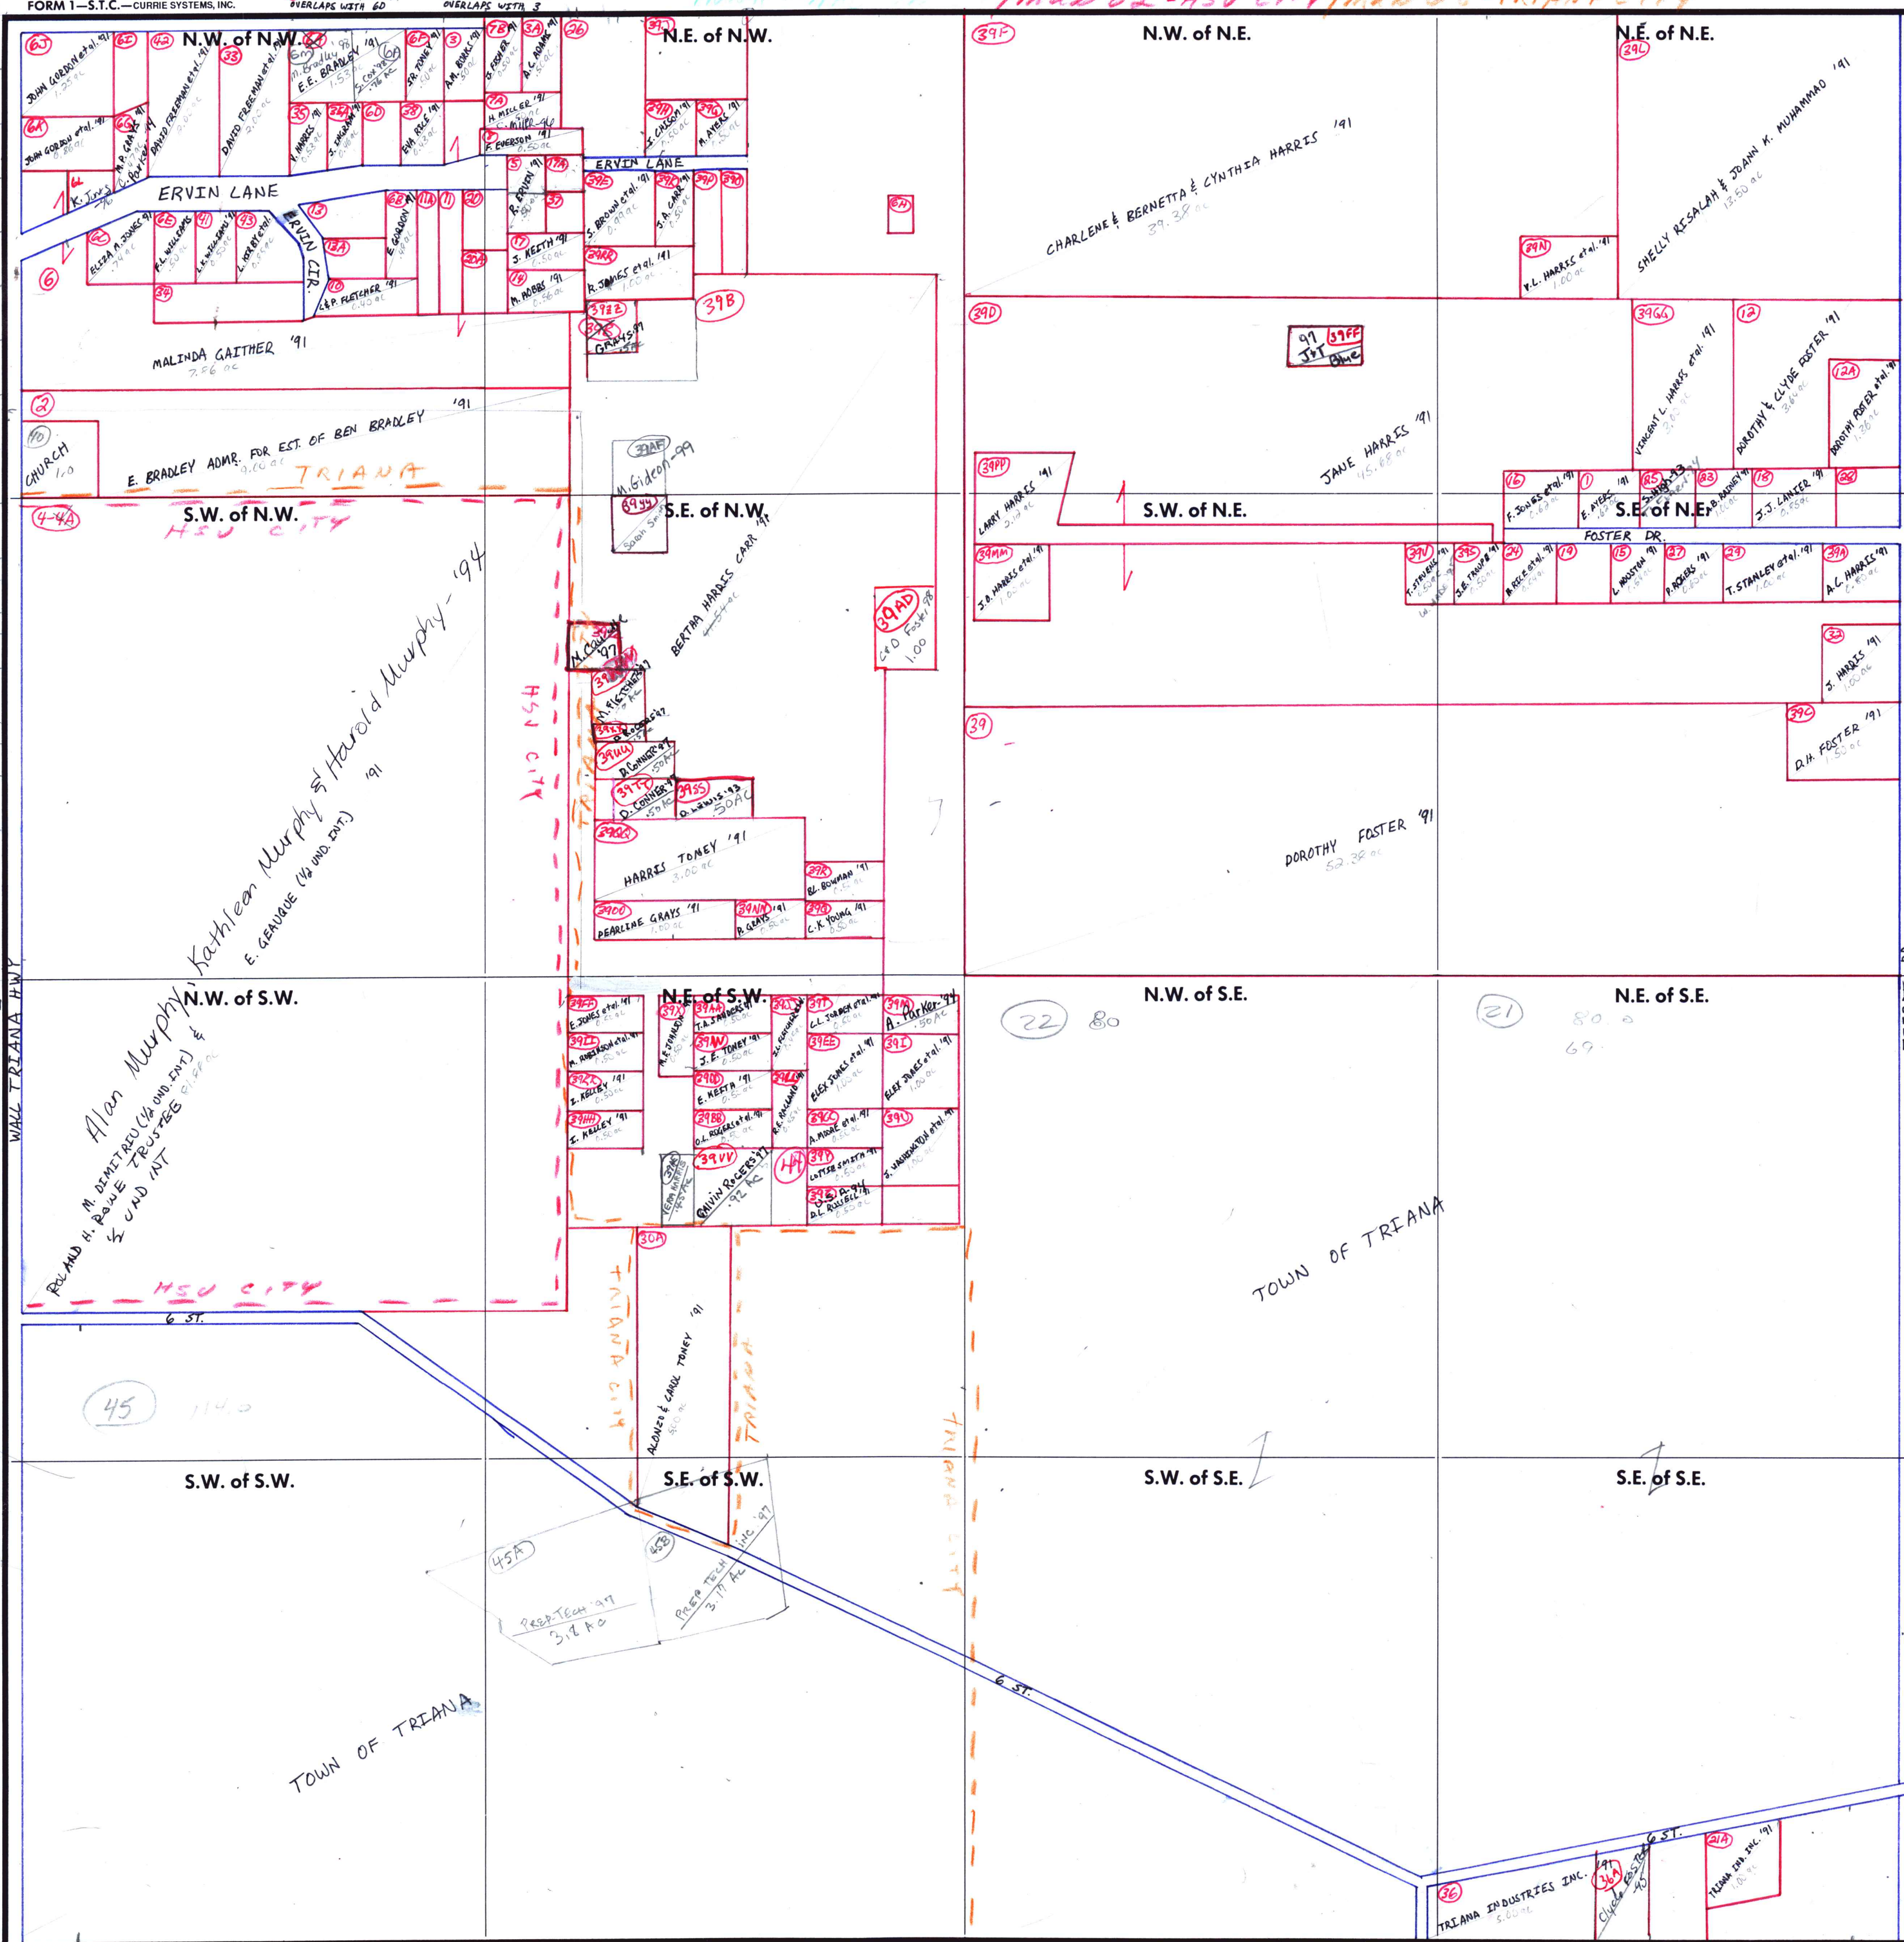

① ANNIE RUTH EVERSON '91
0.43 ac

② JAMES L. HARRIS et al. '91
0.50 ac

③ HELEN MILLER '91
0.17 ac

④ R.M. FLETCHER et al. '91
0.50 ac

⑤ R.M. FLETCHER et al. '91
0.50 ac

⑥ DAVID FREEMAN et al. '91
0.55 ac

⑦ DAVID FREEMAN et al. '91
0.50 ac

⑧ JENNISE KEITH et al. '91
0.50 ac

⑨ E. KEITH et al. '91
0.50 ac

⑩ A.P. RAGLAND '91
0.50 ac

⑪ W. RICE AS TRUSTEE OF
THE EST. OF J. RICE '91
0.50 ac

⑫ L. HARRIS ADMR. OF EST OF
MARY ALICE MILLER '91
1.00 ac

⑬ T.R. FREEMAN et al. '91
0.50 ac

⑭ SOUTH CO. CONFERENCE
ASSOCIATION OF 7th DAY ADV.
1.50 ac

⑮ W.B. KEITH JR. et al. '91
0.50 ac

⑯ L.M. MALDONADO '91
0.50 ac

⑰ Adam C. Wright '91
0.50 ac

⑱ MATTIE PARKER et al. '91
0.50 ac

⑲ Mike Cantelero '91
0.50 ac

⑳ George R. Ragland '91
0.50 ac

㉑ Adam & Peggy
Wright '91
0.50 ac

②④ G. LITTLE et al. '91
0.50 ac

②⑤ JOHN REE '91
0.50 ac

②⑥ S. High- 93

②⑦ T. STANLEY et al. '91
0.50 ac

②⑧ Habitat
for Humanity
of Madison County '91

Scale — 1 inch = 300 Ft.

COUNTY MADISON