

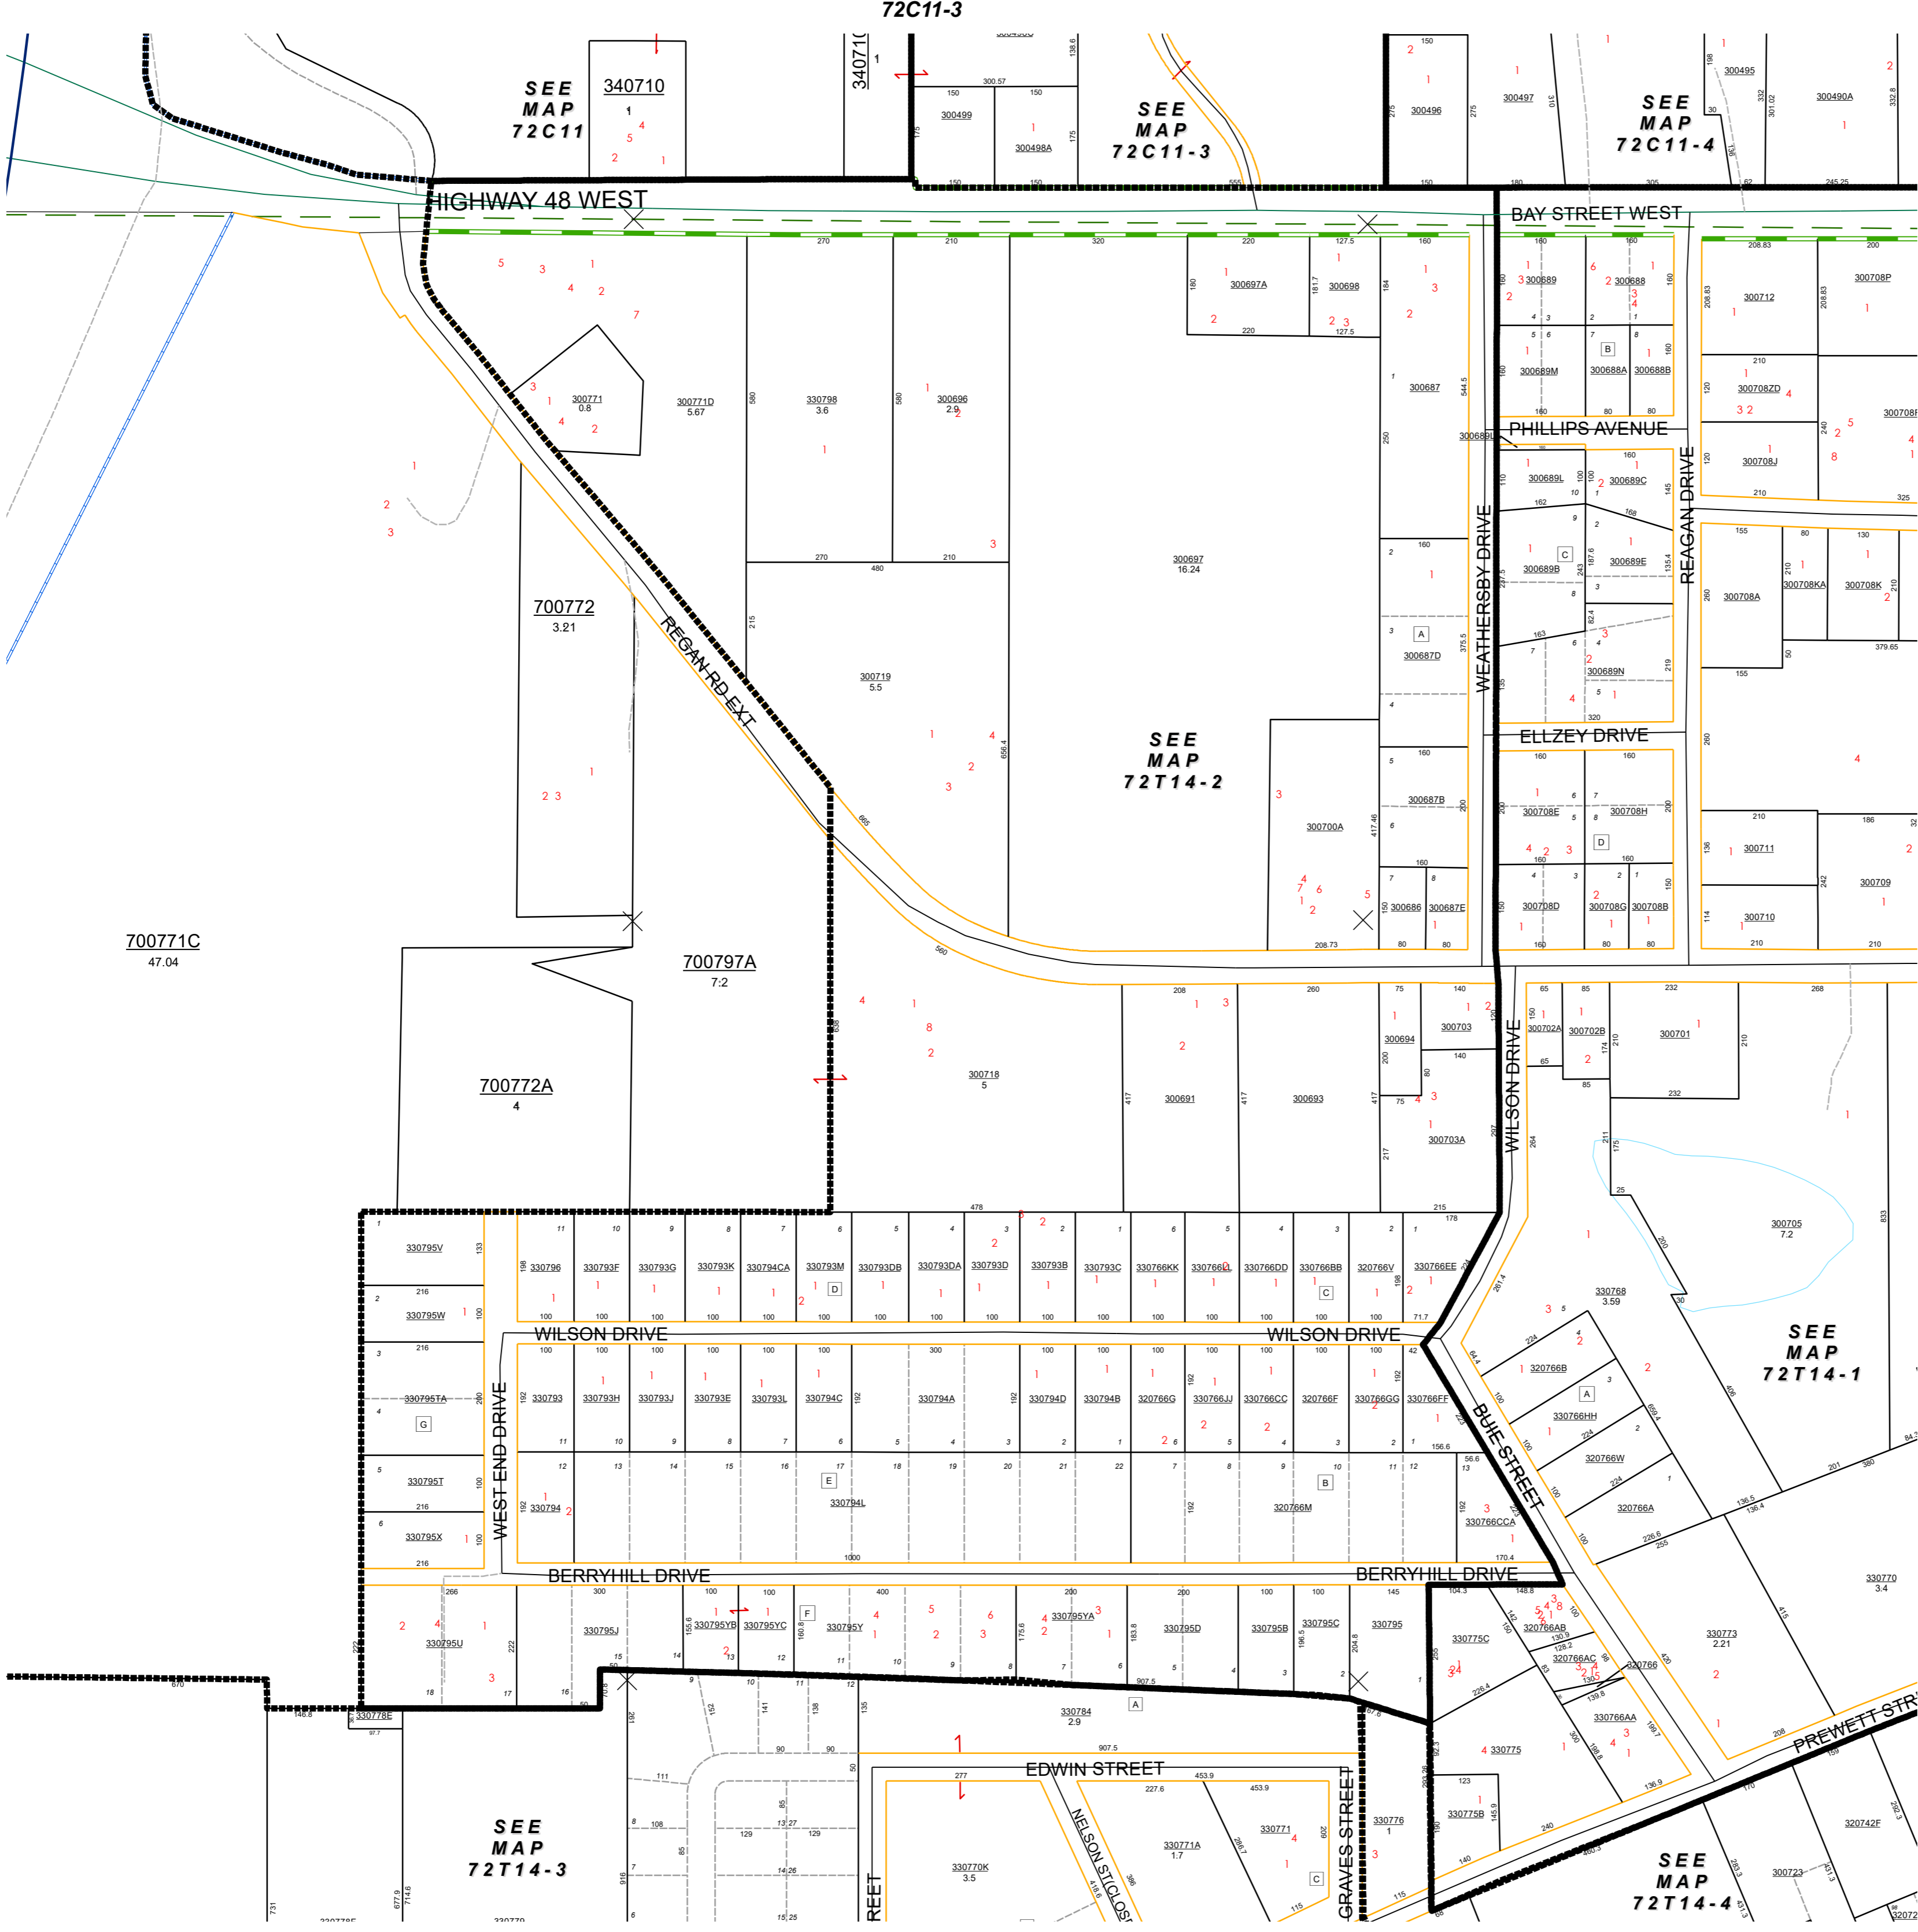


PIKE COUNTY MISSISSIPPI OWNERSHIP MAP

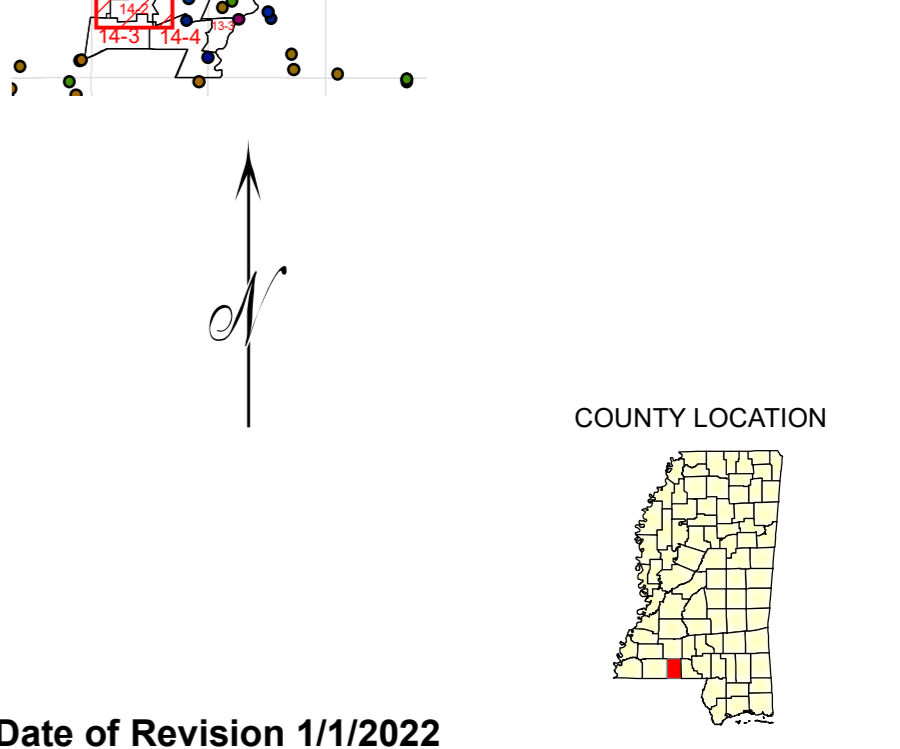

IT IS NOT INTENDED FOR CONVEYANCE OR TO ESTABLISH EXACT BOUNDARY DELINEATION.

- PROPERTY LINES
 - - - ACCESS ROAD
 - COUNTY ROAD
 - STATE HIGHWAY
 - INTERSTATE HIGHWAY
 - SECTION LINE
 - NON BOUNDARY SECTION
 - TOWNSHIP LINE
 - RAILROAD
 - CORPORATION LIMIT
 - GAS or OIL LINE
 - TRANSMISSION LINE
 - SCHOOL DISTRICT
 - HYDROGRAPHY
-
- INSERTS
 - MUNICIPALITIES
 - GRAVEL ROAD
 - PAVED ROAD
 - PONDS, LAKES, RIVERS
 - SEWAGE LAGOON
 - CEMETARY
 - CHURCH
 - 1/4 1/4 CORNER
 - PARCEL HOOK
- 999999 = MOBILE HOME #
 1 = BUILDING #
 9999 = MILE MARKERS

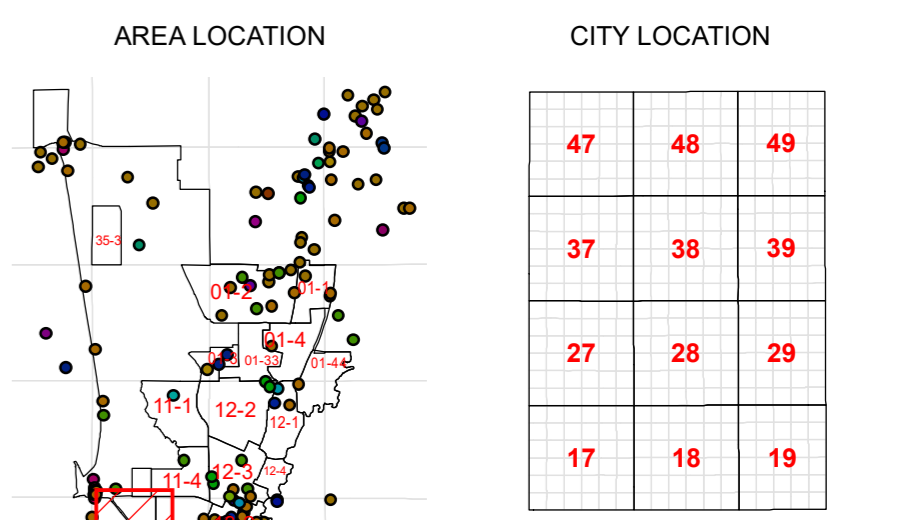

Date of Revision 1/1/2022

CITY OF MAGNOLIA		Print Date: 9/14/2022
SCALE 1" = 200'		LAURIE ALLEN ASSESSOR
TOWNSHIP 2 North	RANGE 7 East	SECTION 14-2

72T14-2

72T

72T14-1

72T14-3

SEE MAP 72T14-4

SEE MAP 72T14-3

SEE MAP 72T14-2

SEE MAP 72C11-4

SEE MAP 72C11-3

SEE MAP 72C11