

ORDER: APPROVE THE INTERNATIONAL GUEST HOUSE FINAL SITE PLAN

Motion was made by Brent Larson, duly seconded by Larry Gillespie, to approve The International Guest House Final Site Plan.

The vote on the motion was as follows:

Supervisor Brent Larson, voted yes
Supervisor Larry Gillespie, voted yes
Supervisor David Rikard, voted yes
Supervisor Chad McLarty, voted yes
Supervisor Mike Roberts, voted yes


After the vote, President Roberts, declared the motion carried, this the 20th day of June, 2022.




**Mike Roberts, President
Board of Supervisors**

Sherry Wall, Chancery Clerk

International Guest House
Replacement Barn
Site Plan
04/07/2022

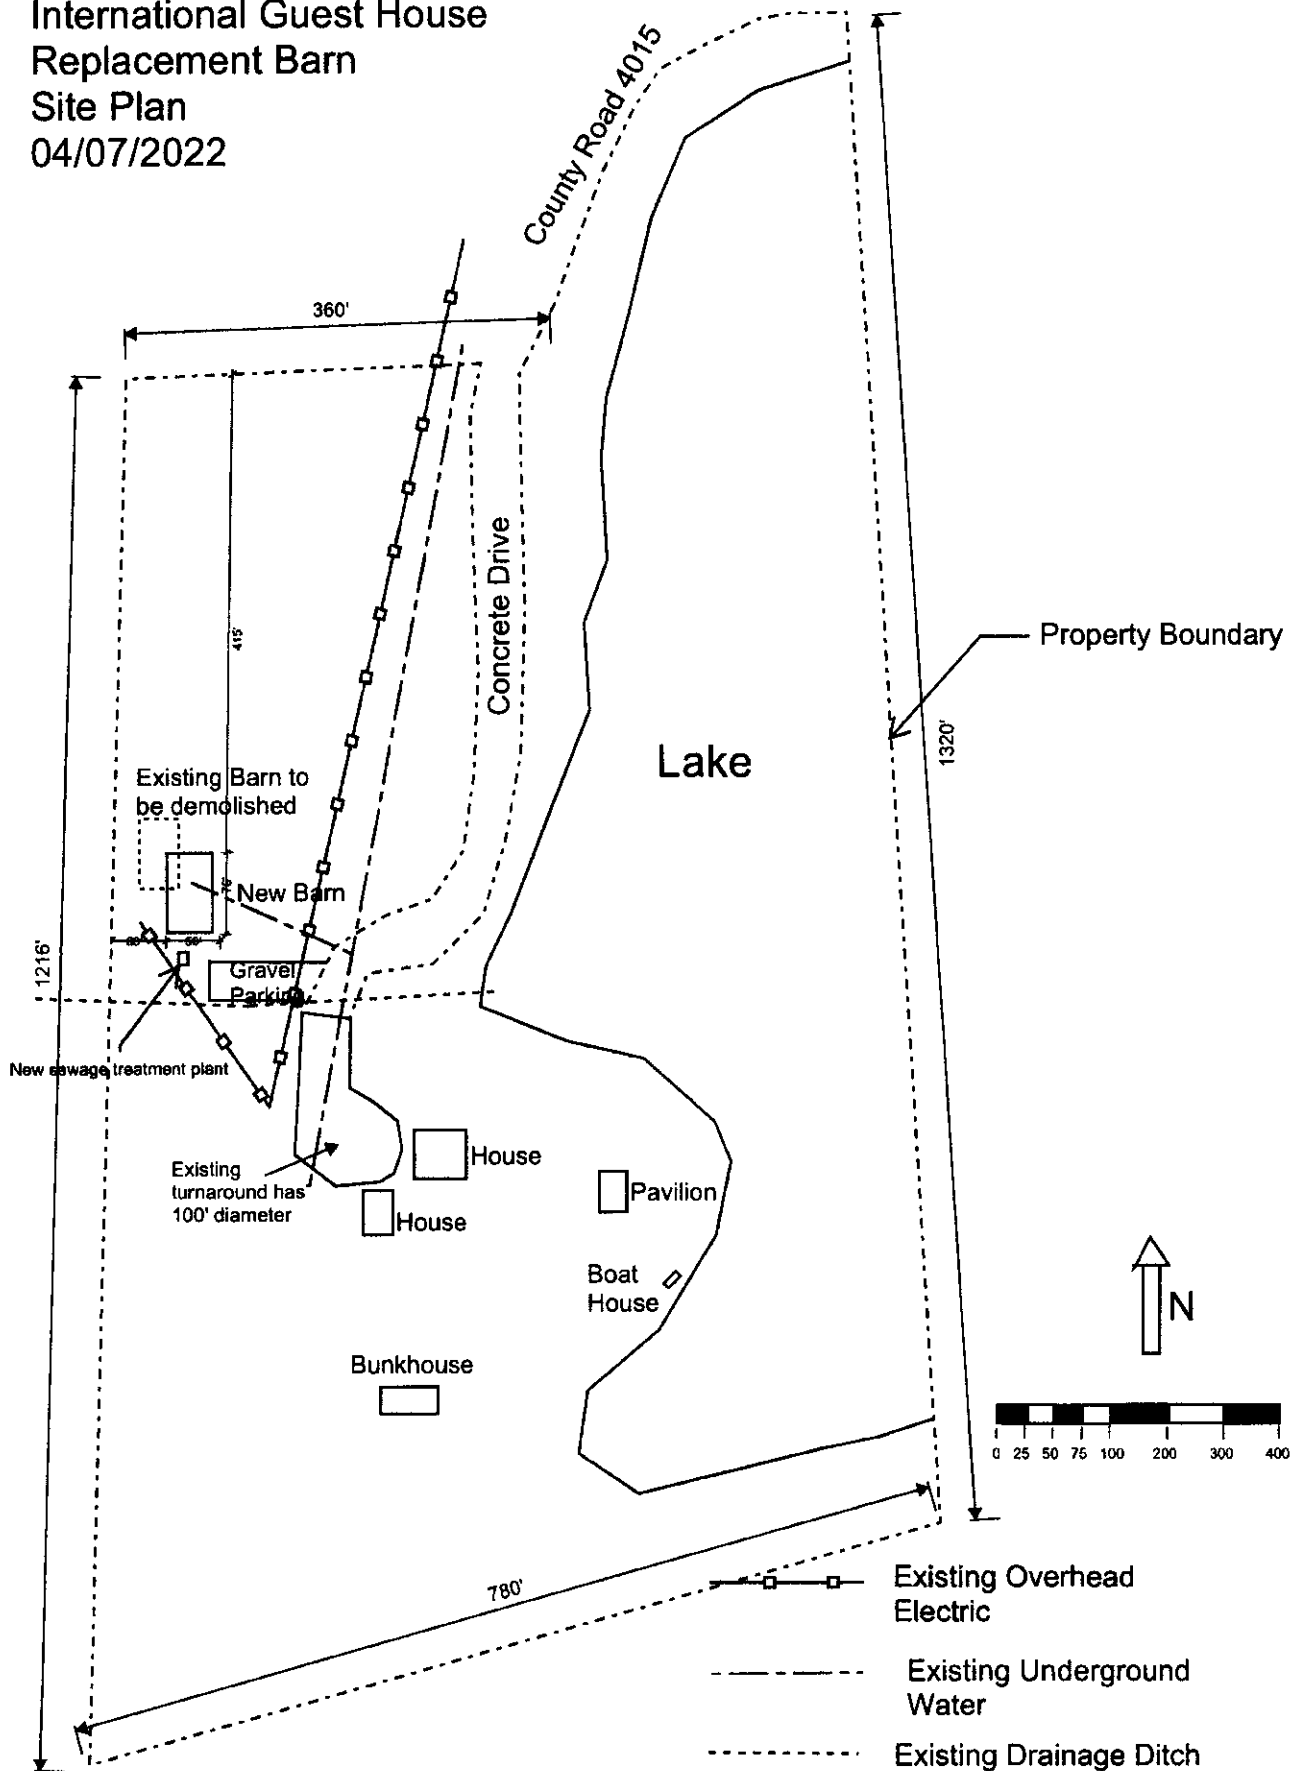


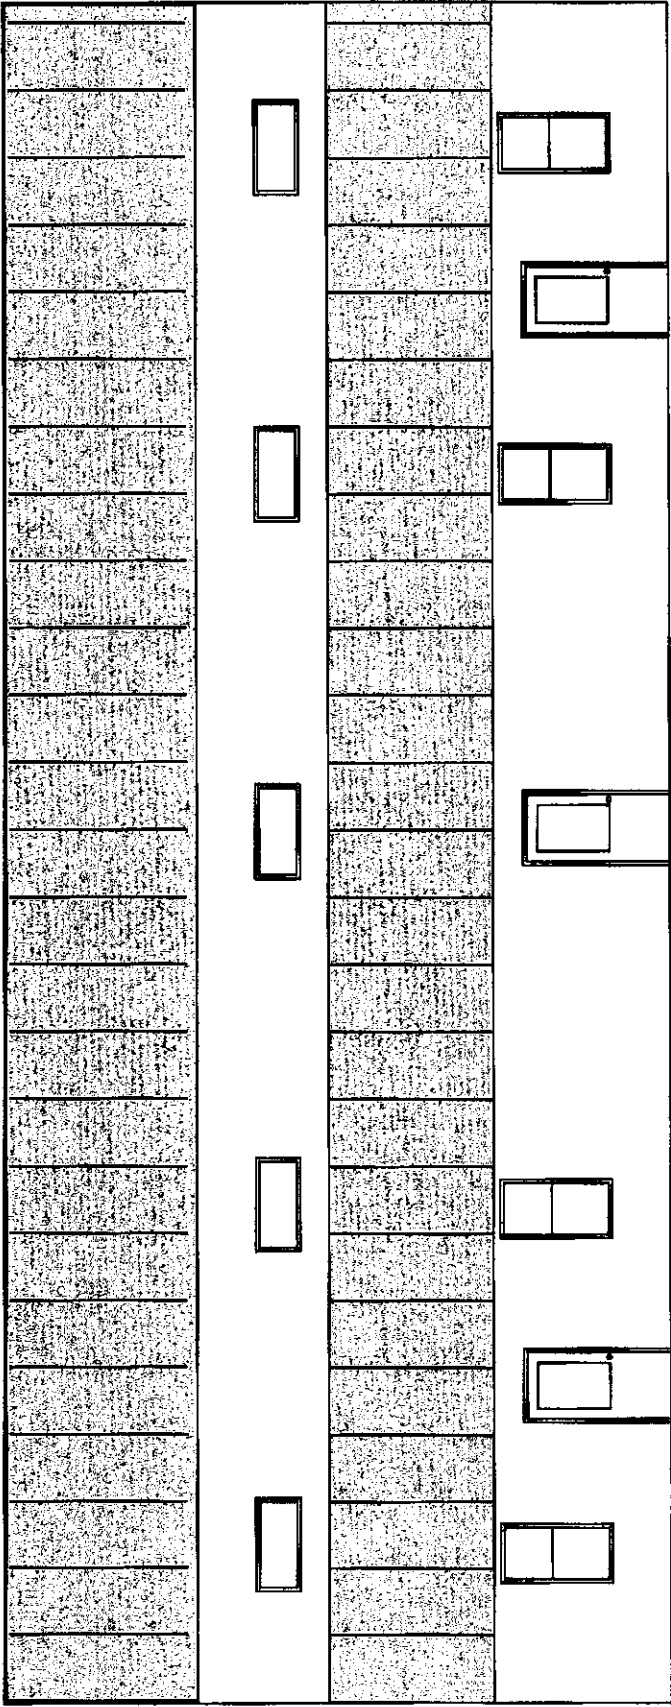

Siding is textured Hardie board with 1-1/2" vertical strips on 16" centers.
Roof is screwed on ribbed metal roof panels.


West Elevation

International Guest
House
New Barn

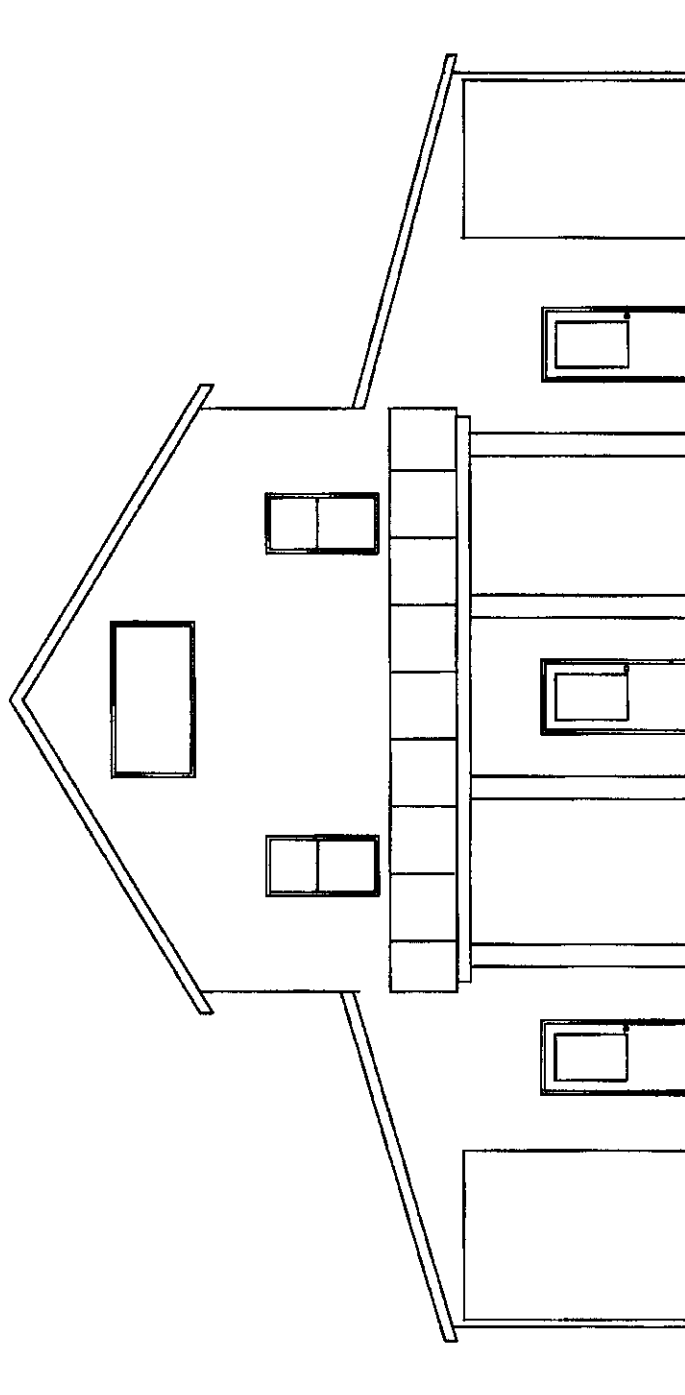


North Elevation

International Guest
House
New Barn

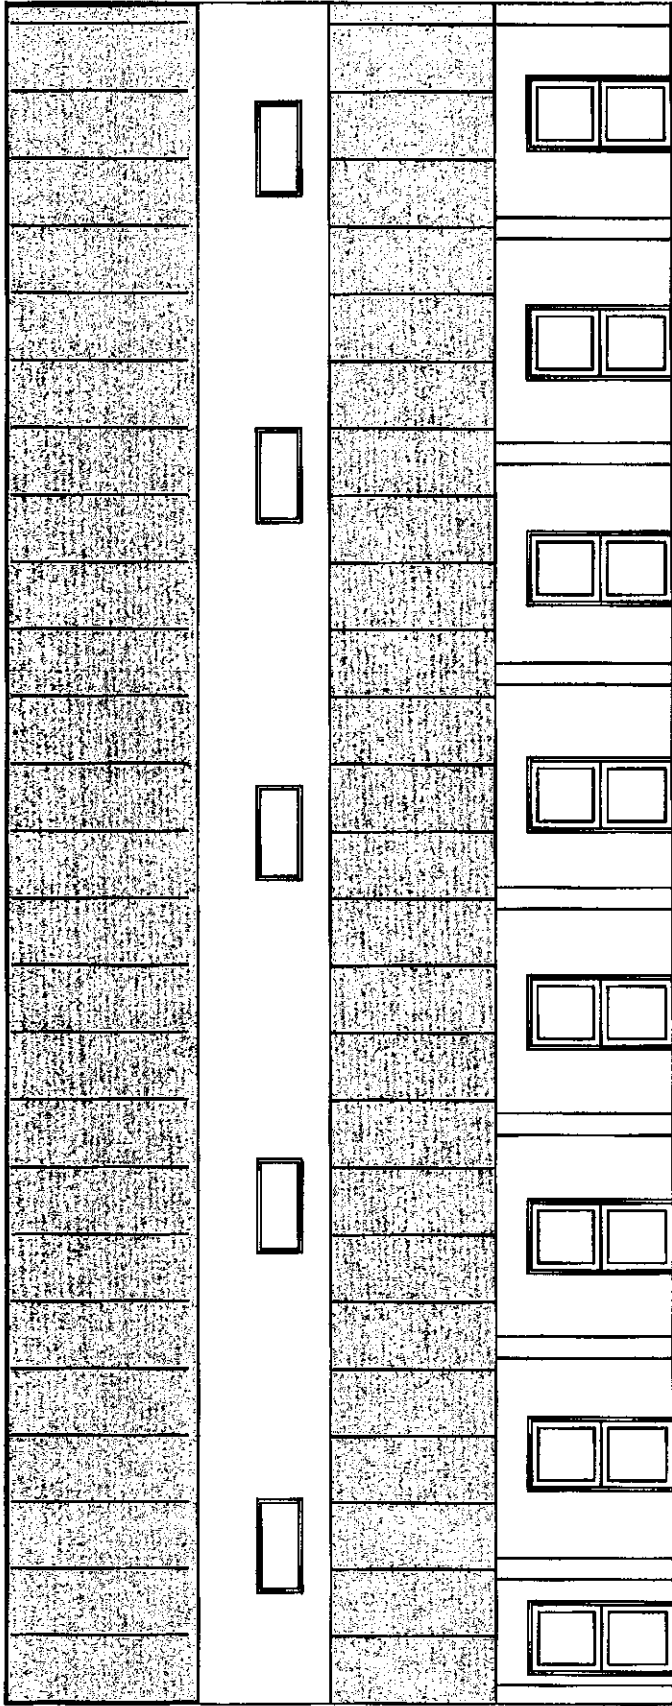


East Elevation

International Guest
House
New Barn

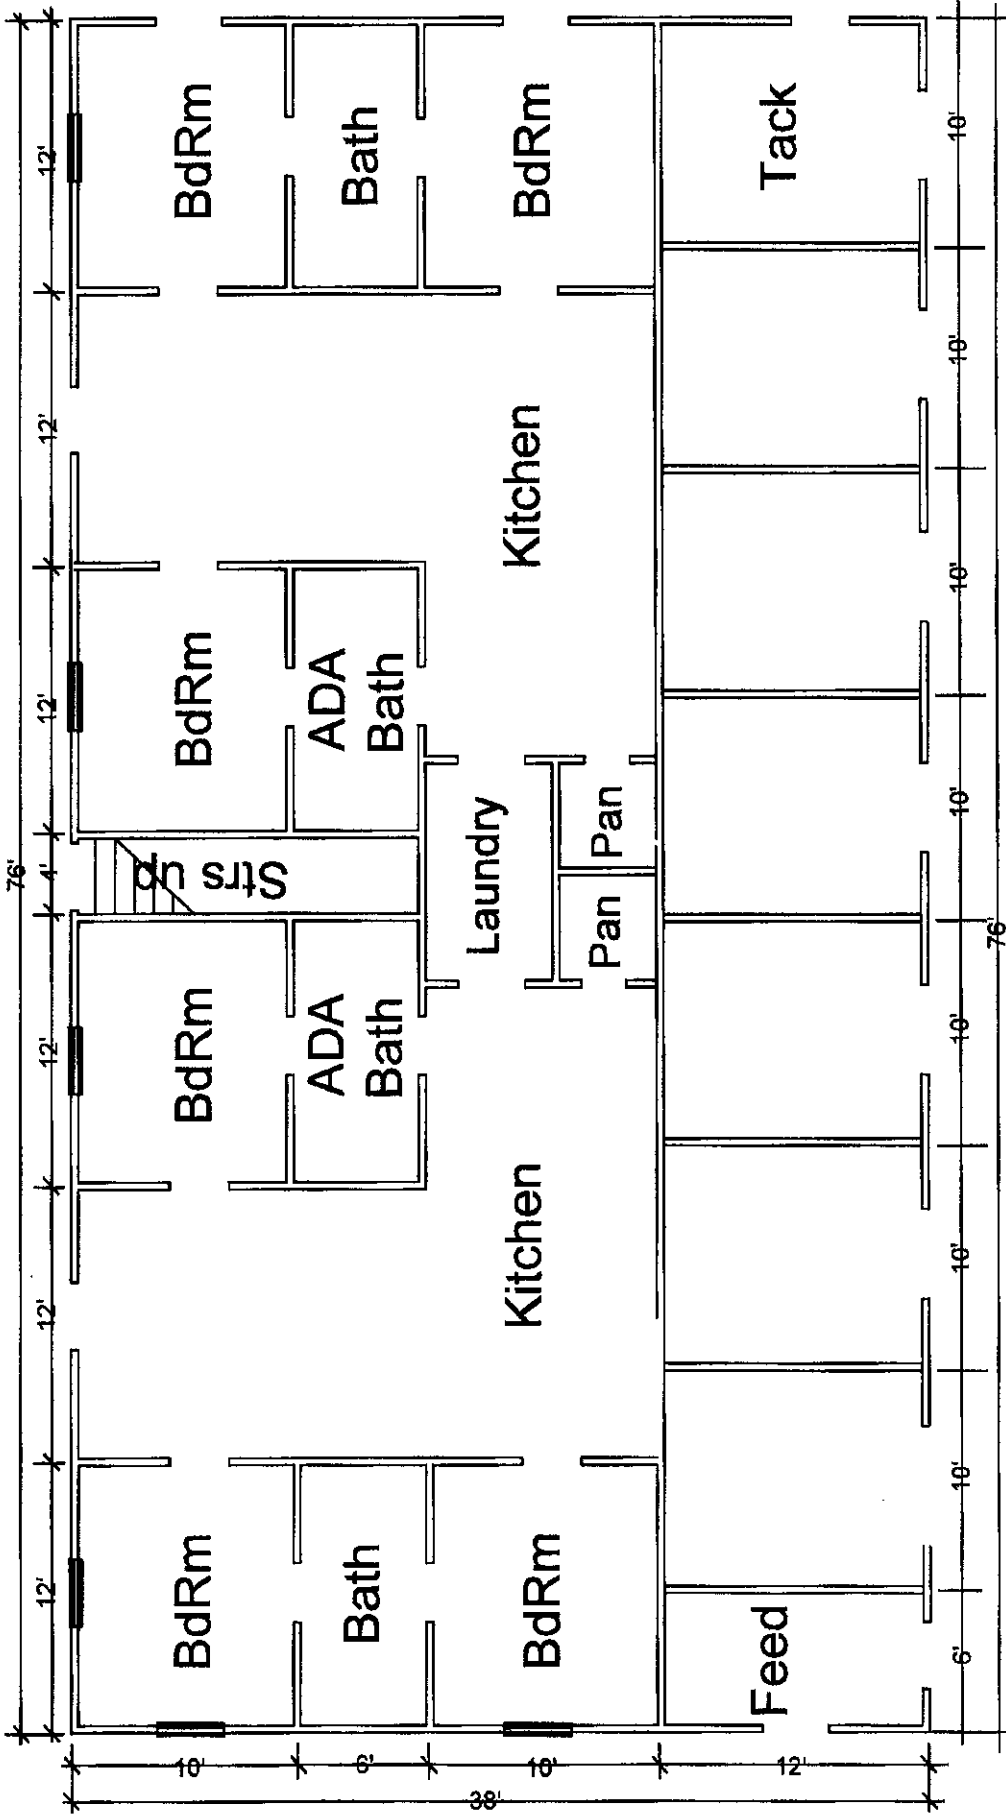

First Floor Dimensioned

International Guest
House
New Barn

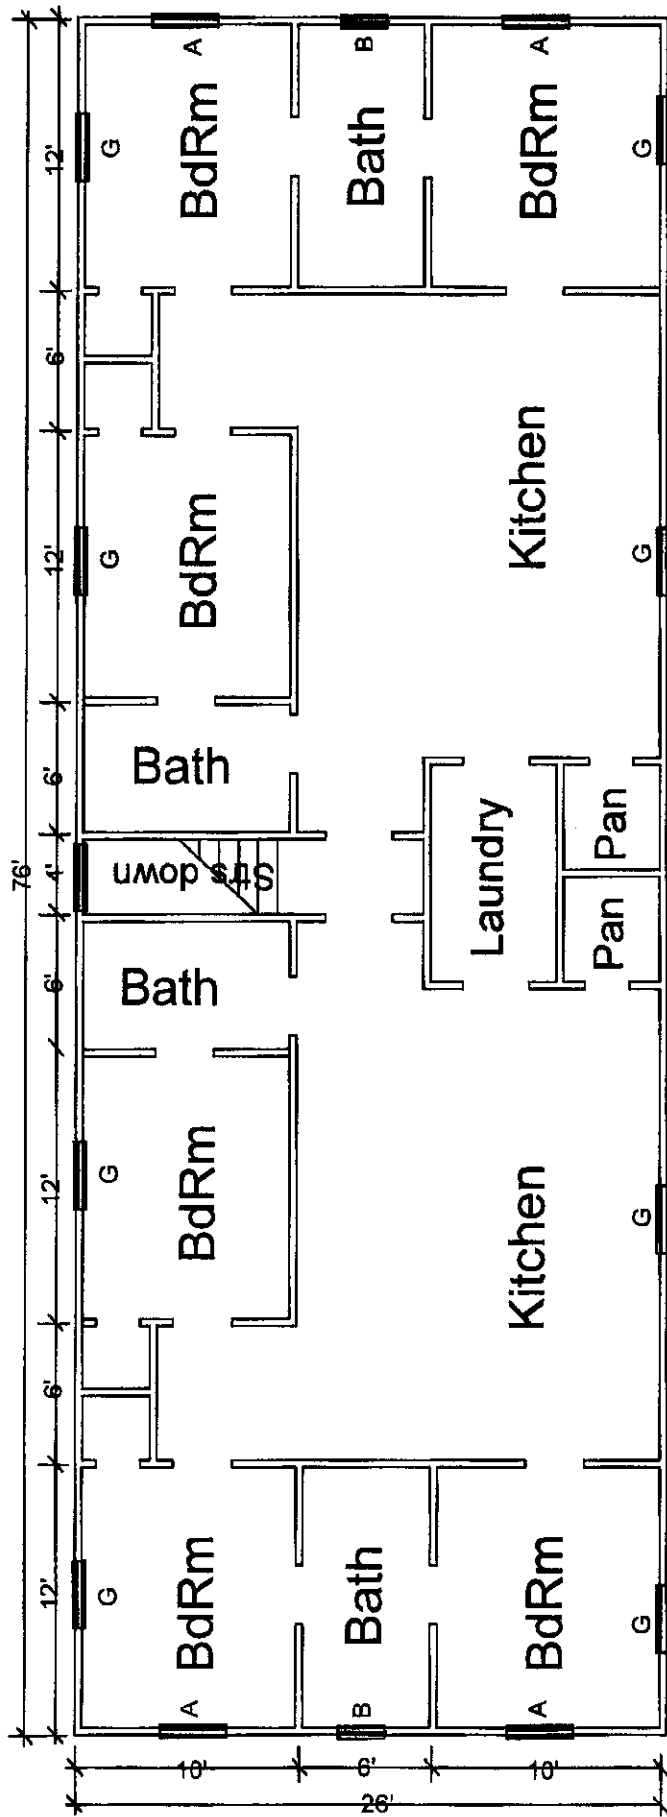

Second Floor Dimensioned

International Guest
House
New Barn